


INTERIOR COURT




EAST SECTION

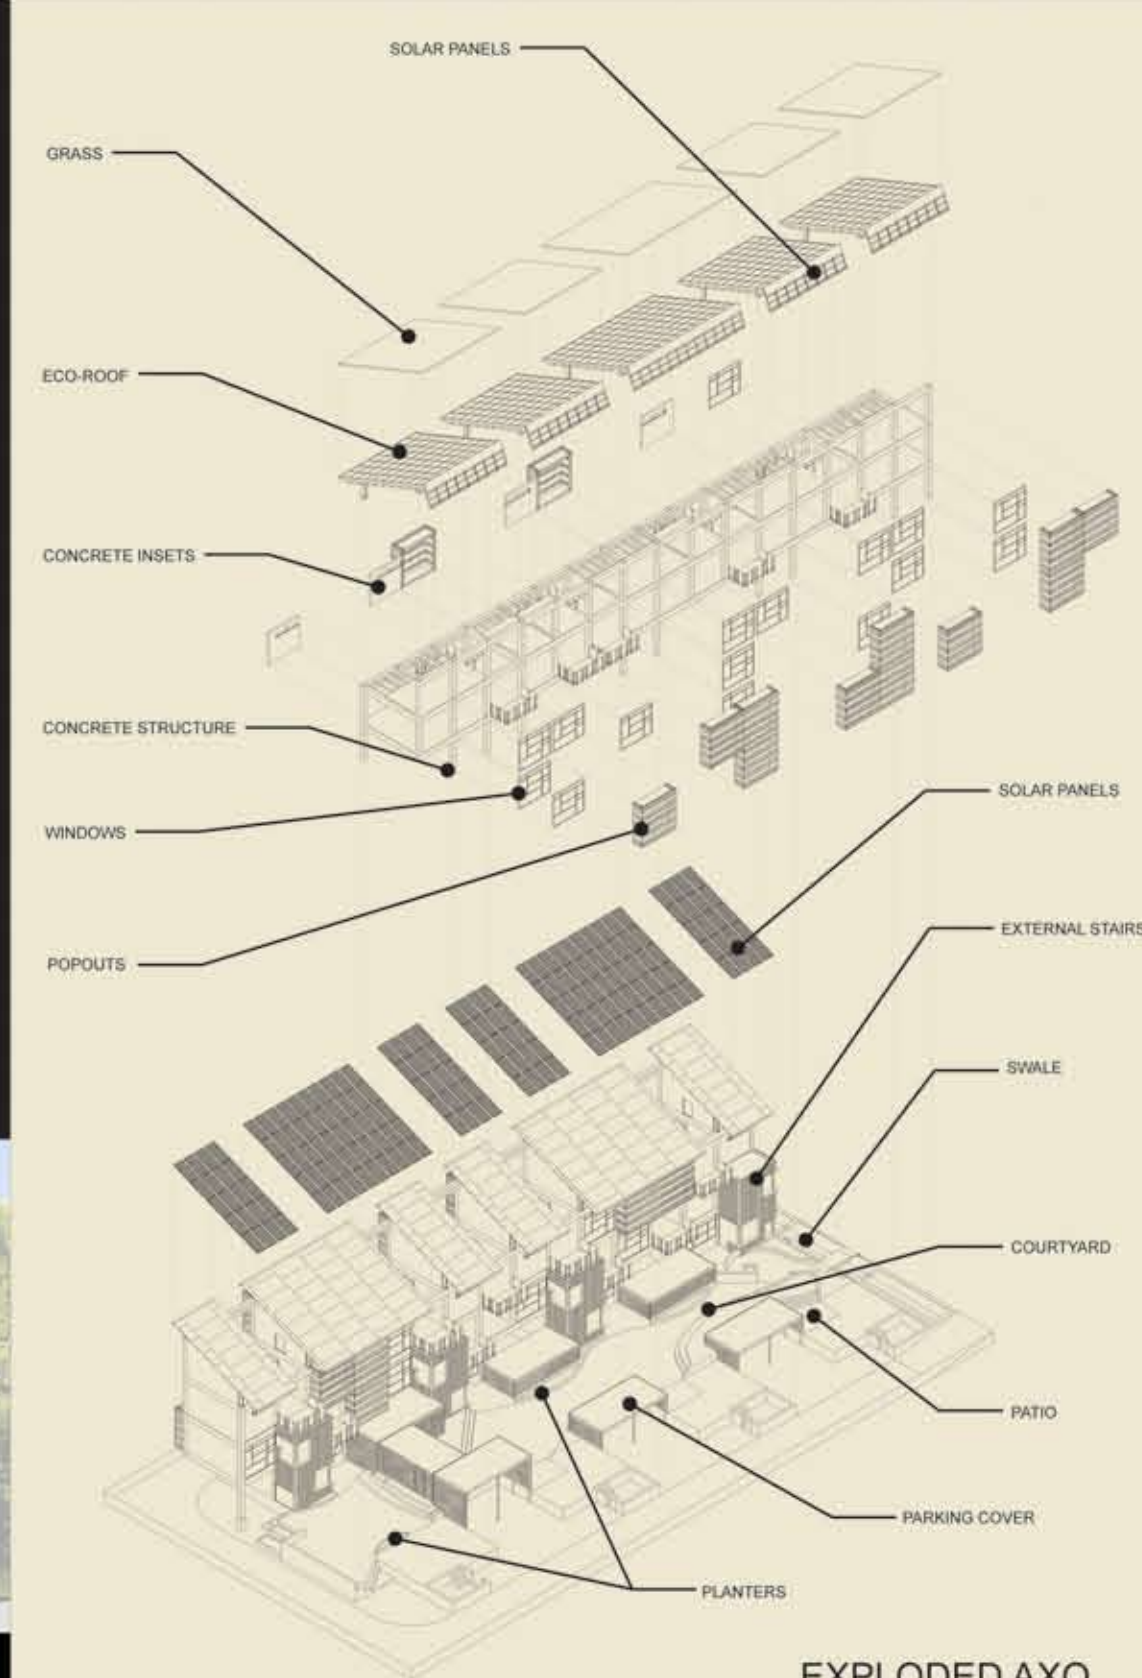


EXPLODED AXO



BUILDING B SOUTH ELEVATION

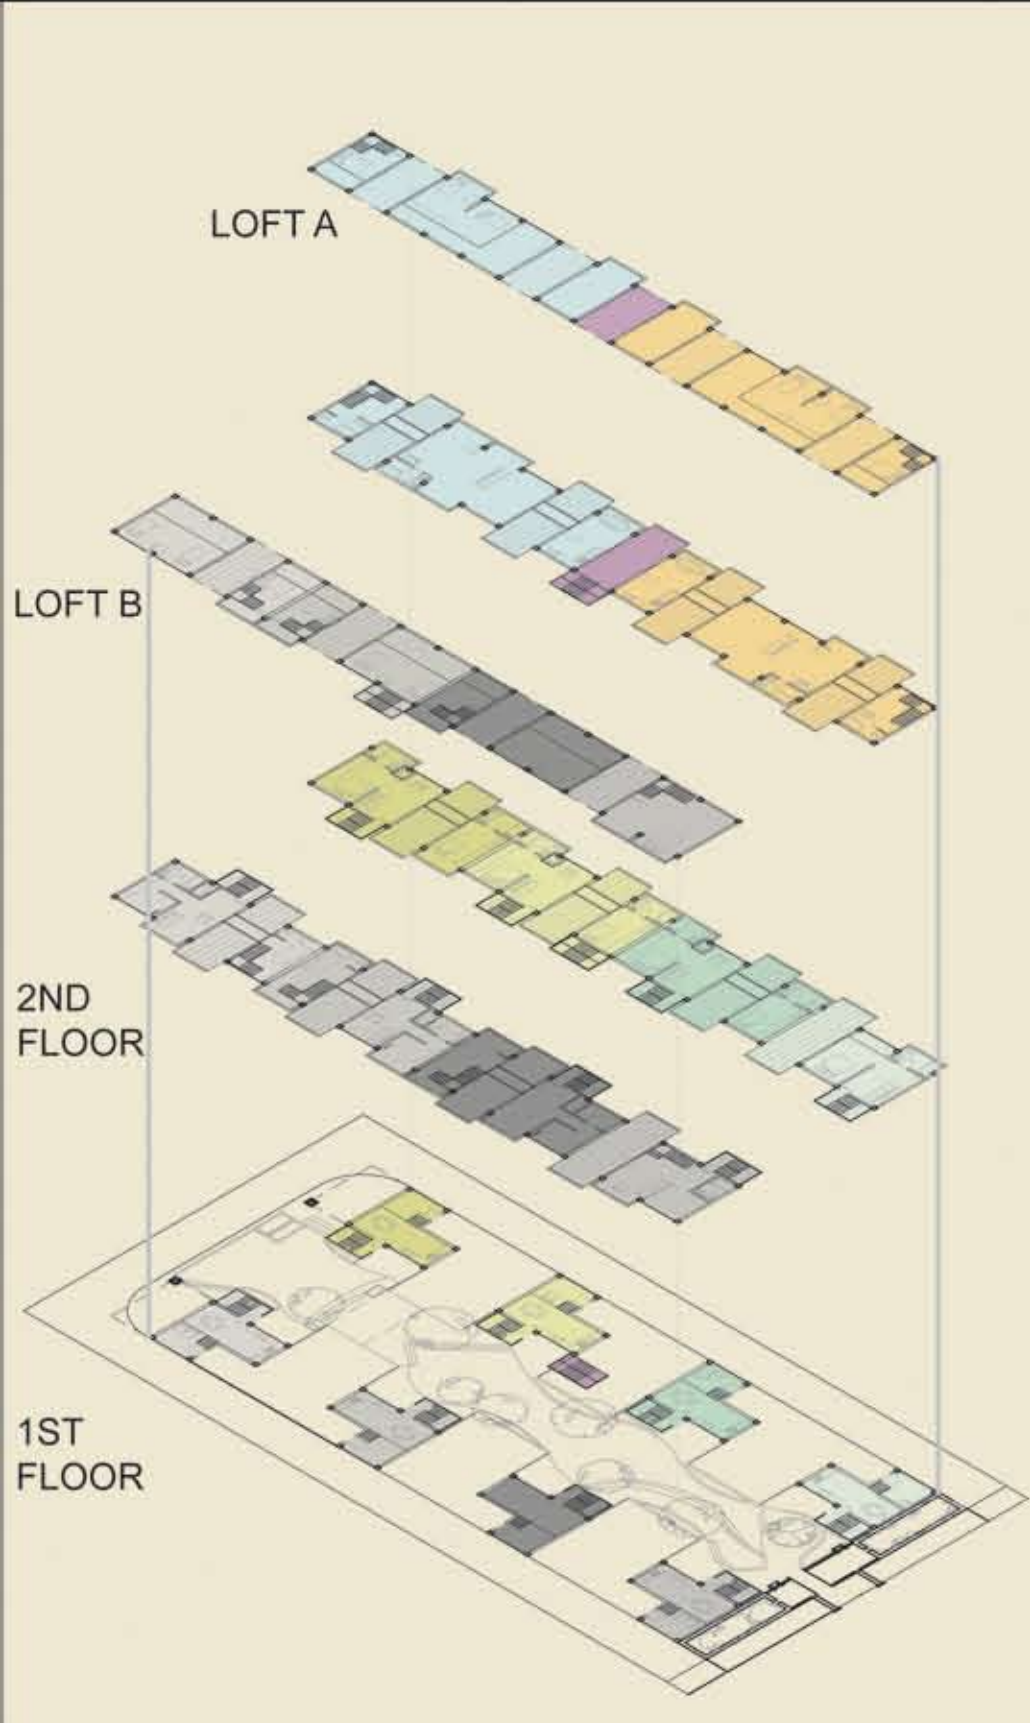

PLAN AXO

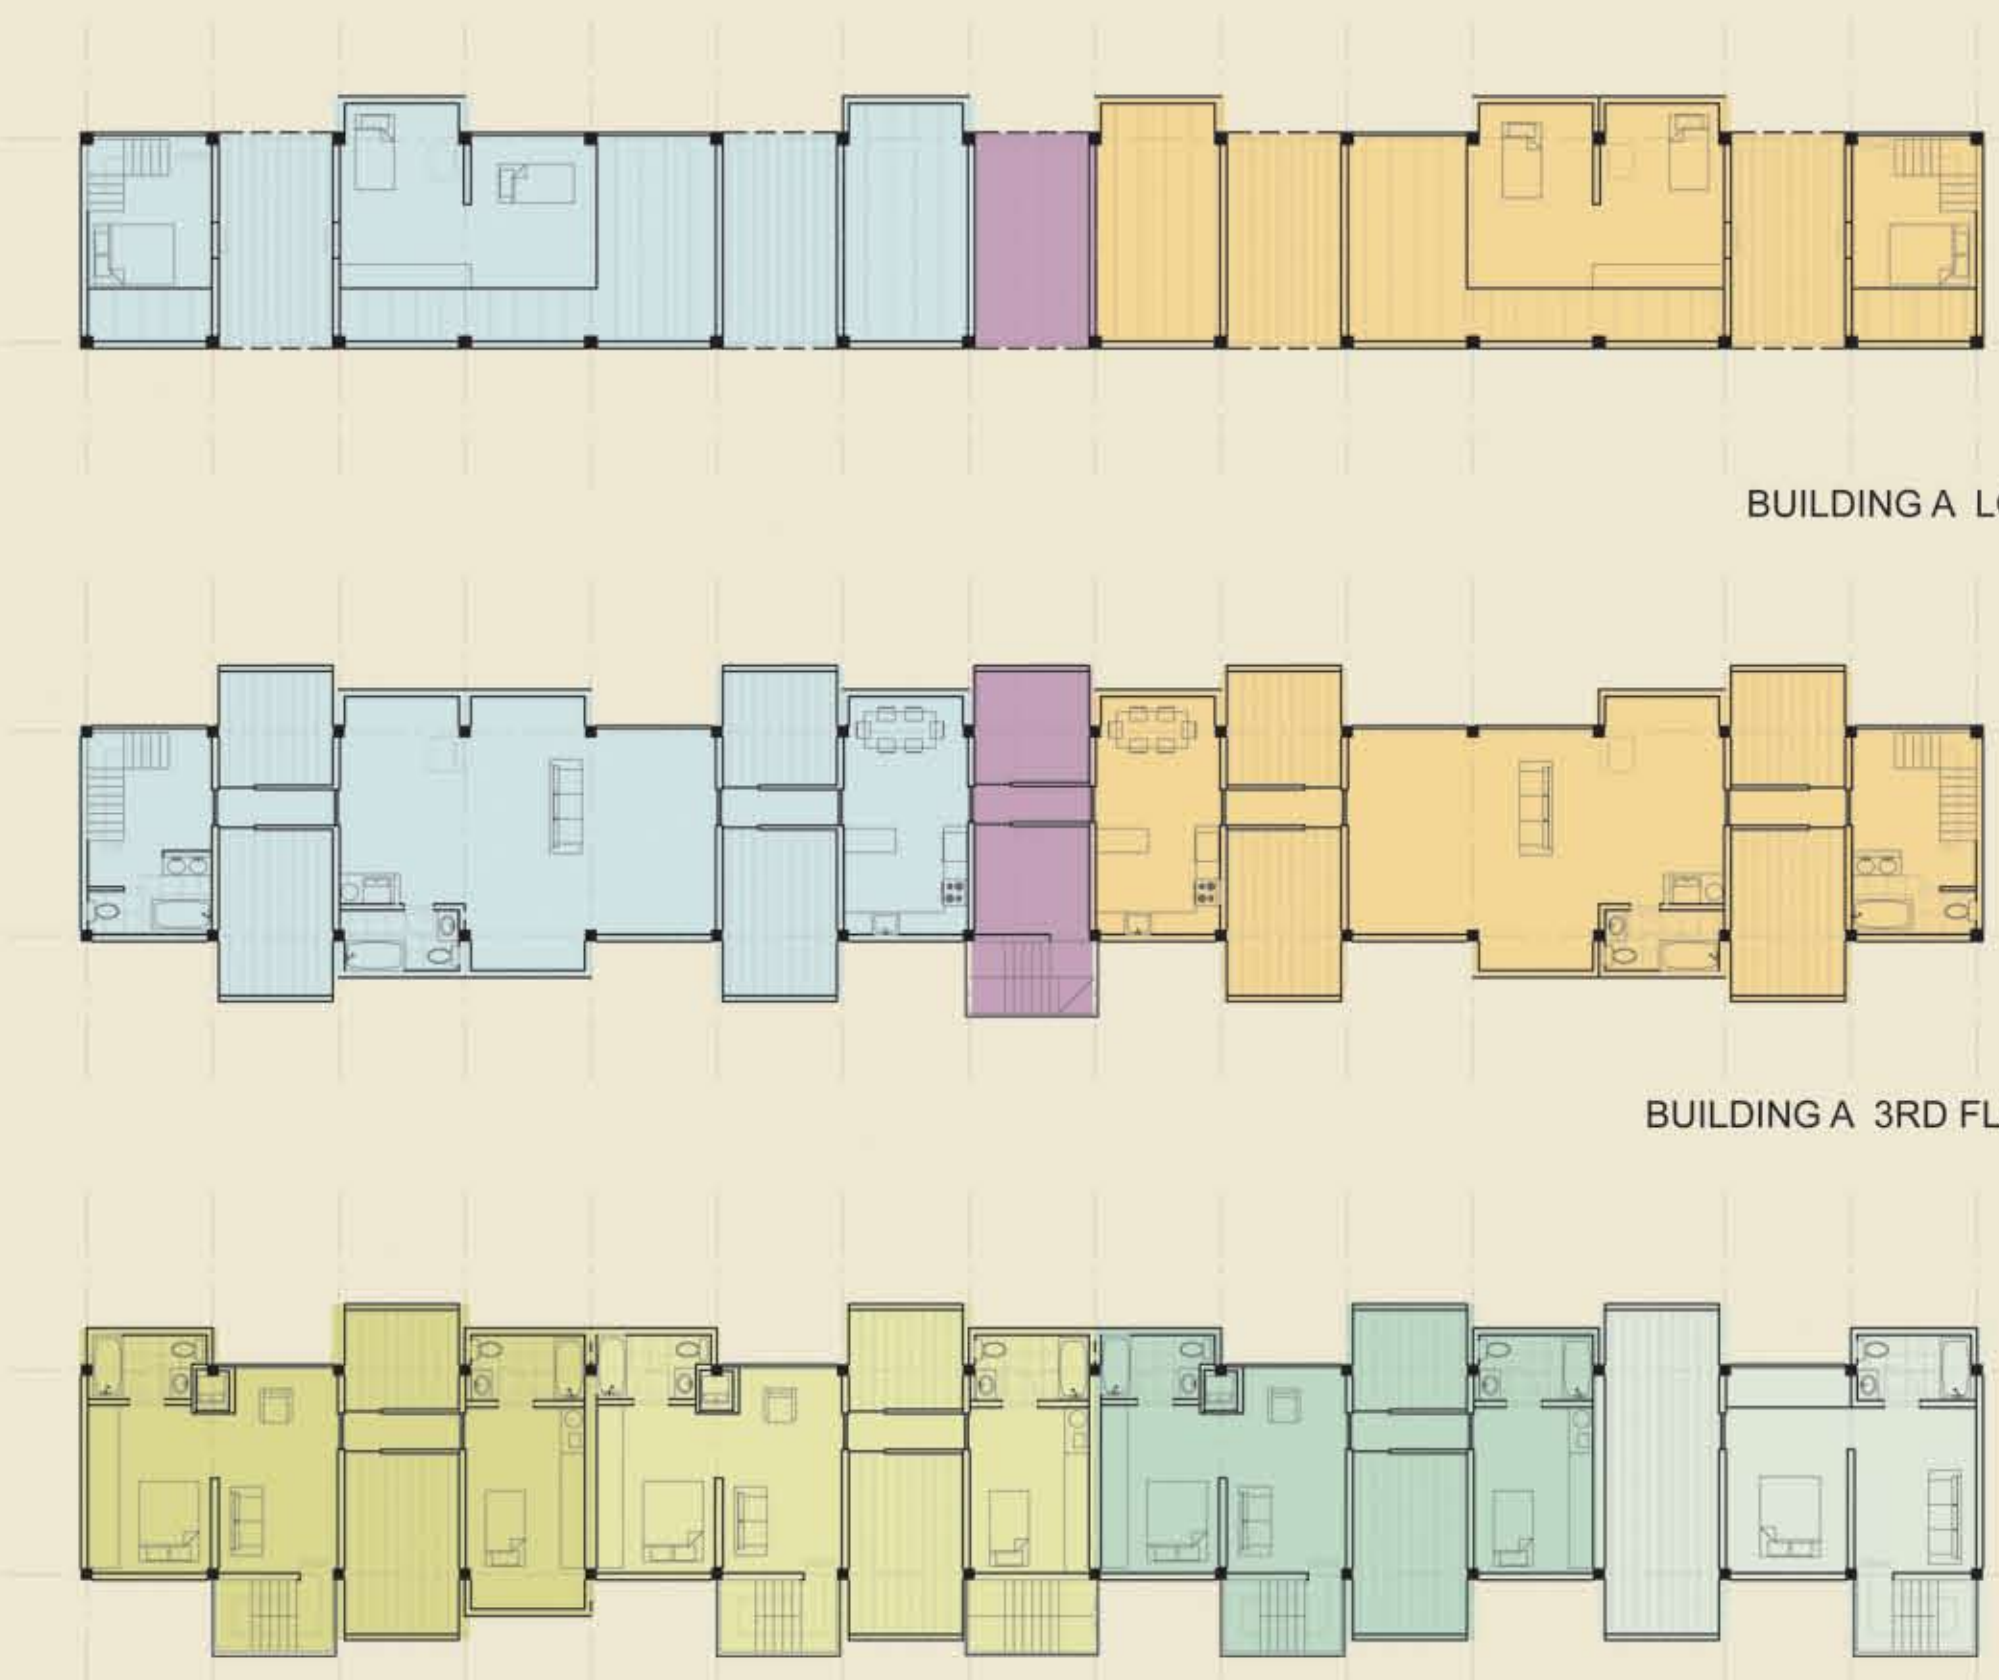

SCALE: 1/16"=1'-0"

BUILDING A 2ND FLOOR