



SITE AND GROUND FLOOR PLAN
SCALE 1/16"=1'-0"

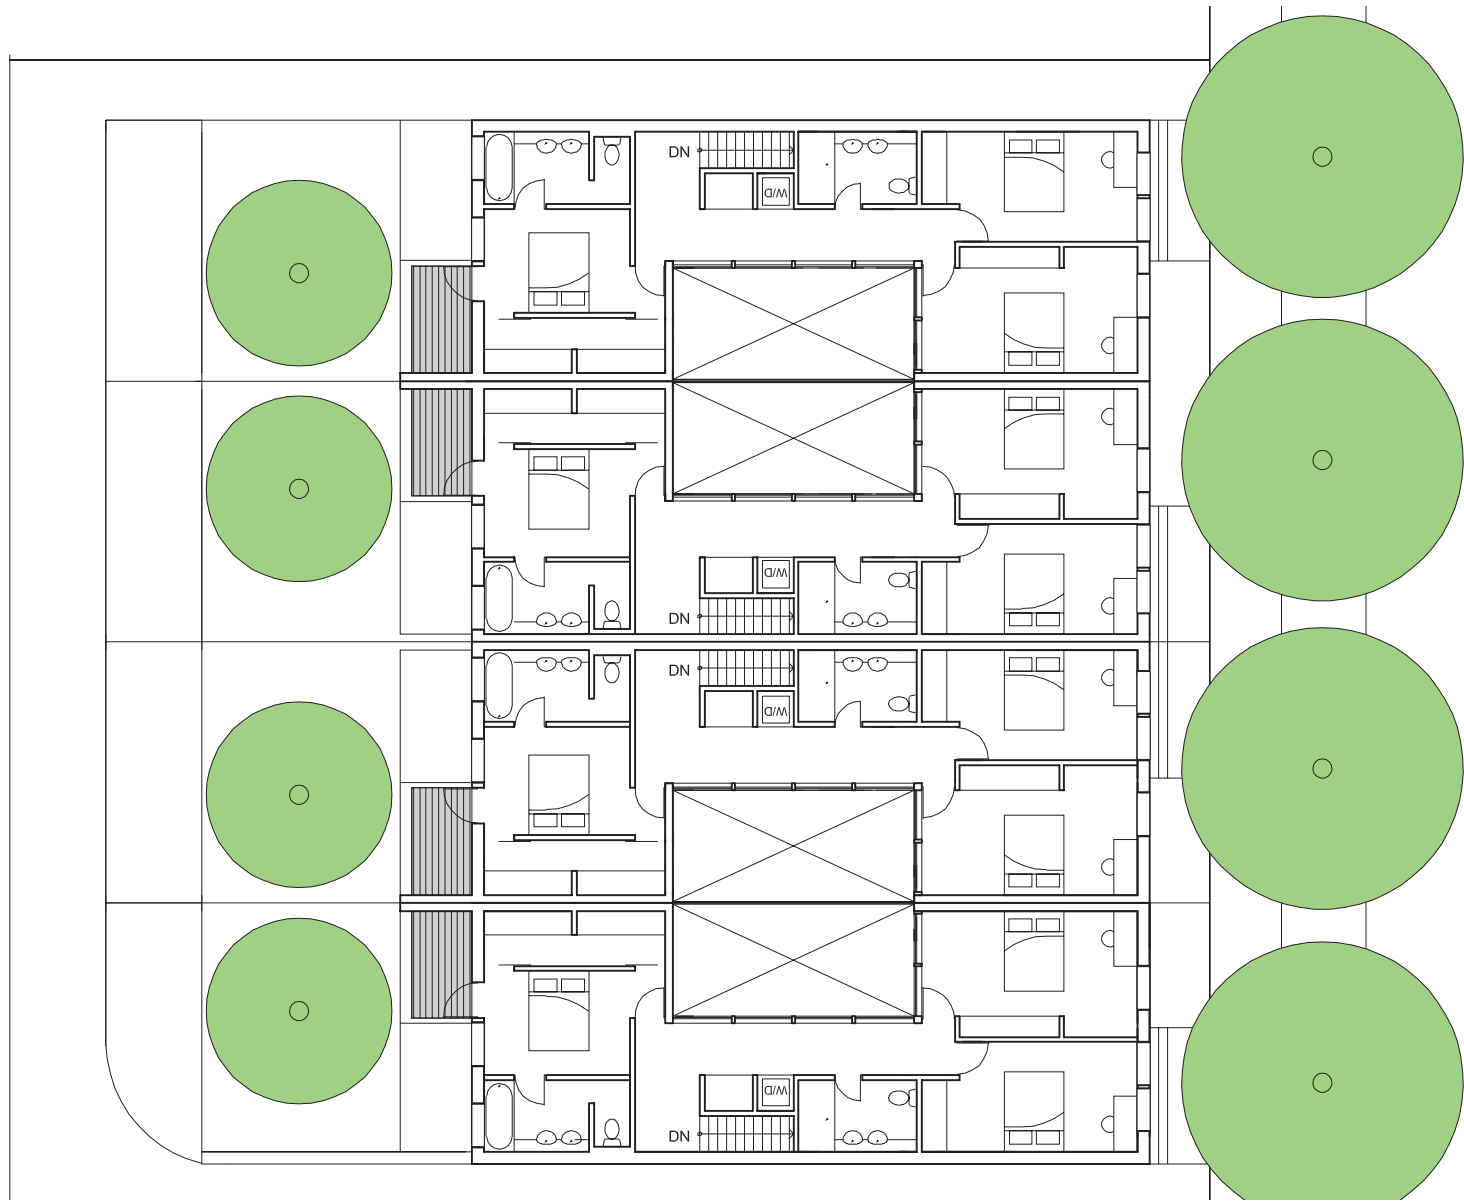

SECOND FLOOR PLAN
SCALE 1/16"=1'-0"

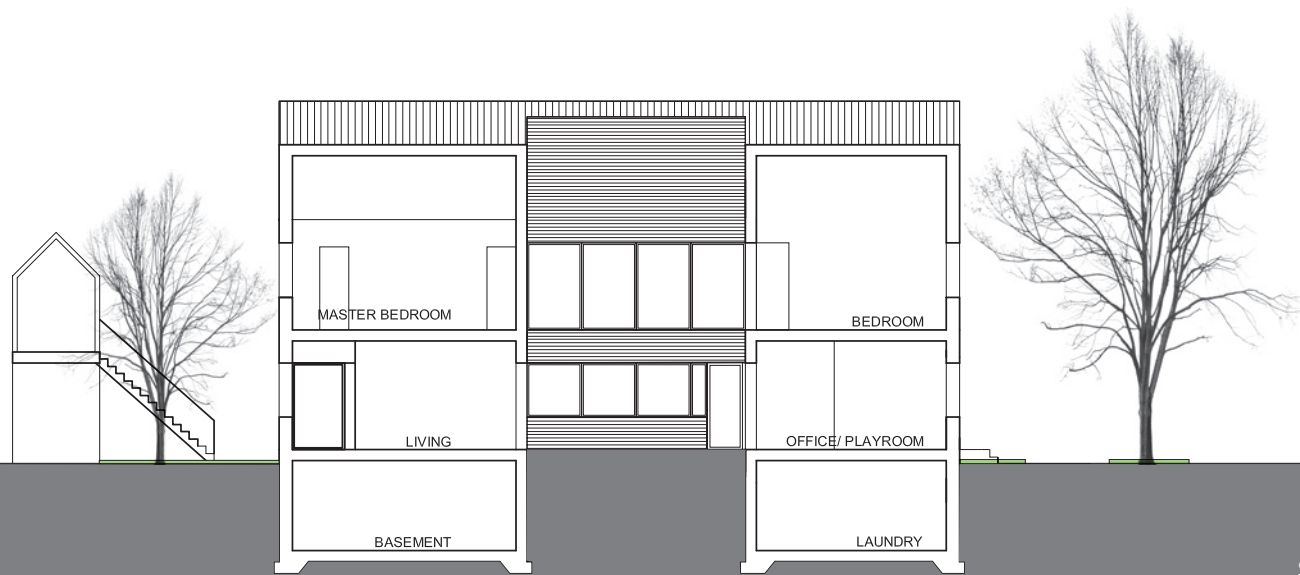

SECTION
SCALE 1/16"=1'-0"

DATA

4 ATTACHED SINGLE FAMILY HOMES

UNITS: 4 x3 TO 4 BEDROOMS
2100 SQ.FT. PLUS PRIVATE COURTYARD 190 SQ.FT.
GARDEN TERRACE 64 SQ.FT.
MASTER BEDROOM TERRACE 56 SQ.FT.
GARDEN 340 SQ.FT. THAT CAN BE EITHER SHARED WITH
NEIGHBORING UNITS OR BE PRIVATELY USED
OPTIONAL GREEN HOUSE
1 ON SITE PARKING SPACE
ACCESSIBLE ON GROUND FLOOR