

Outdoor Connections



Dining Room



South Section
Scale: 1/8" = 1'-0"





East Elevation
Scale: 1/16" = 1'-0"







East Section
Scale: 1/16" = 1'-0"

Graphic Scale

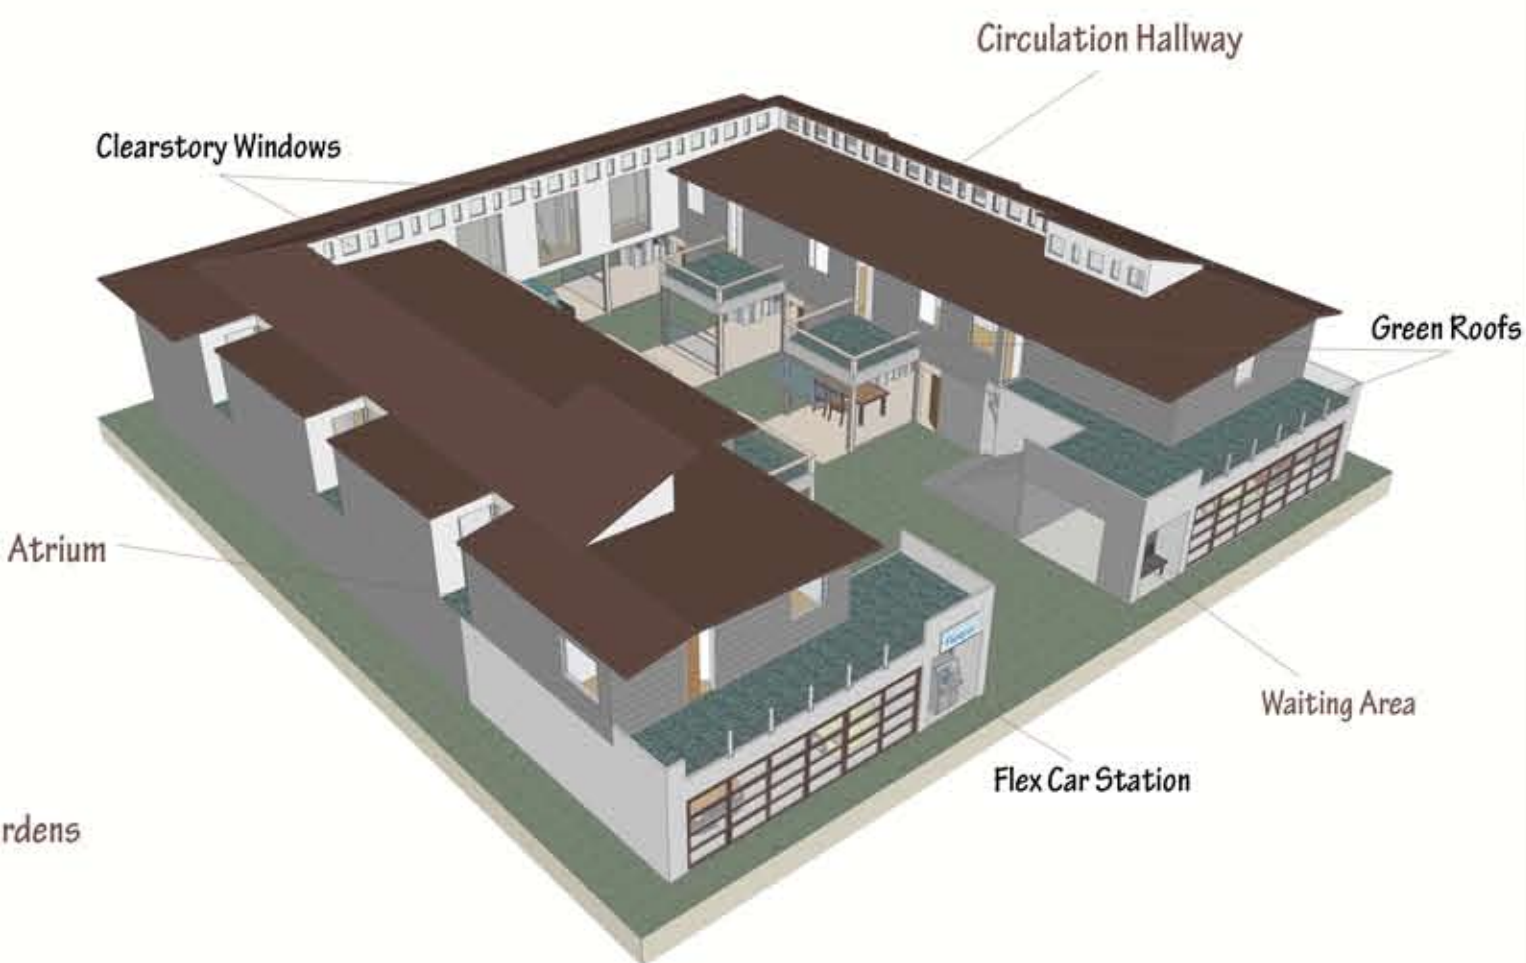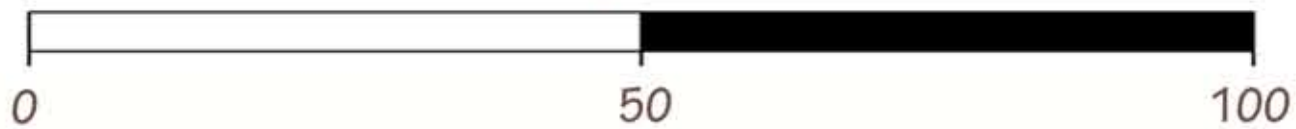

Reconfiguration Statistics

Reconfiguration Statistics	Original	Reconfiguration A	Reconfiguration B	Reconfiguration C	Reconfiguration D
Unit 1	3 Bdr, 2 Bth 1450 sq. ft.	2 Bdr, 2Bth	4 Bdr, 3 Bth	3Bdr, 2Bth	5Bdr, 2Bth
Unit 2	2 Bdr, 2Bth 1250 sq. ft.	2 Bdr, 2Bth	2 Bdr, 2Bth	3Bdr, 2Bth	5Bdr, 2Bth
Unit 3	4Bdr, 2Bth 1550 sq. ft.	4Bdr, 2Bth	5Bdr, 2Bth	4Bdr, 2Bth	5Bdr, 2Bth
Unit 4	3Bdr, 3Bth 1550 sq. ft.	3Bdr, 3Bth	2 Bdr, 2Bth	3Bdr, 3Bth	3Bdr, 3Bth
Unit 5	3Bdr, 2Bth 1550 sq. ft.	4Bdr, 2Bth	5Bdr, 4Bth	4Bdr, 1Bth	1Bdr, 2Bth
Unit 6	3Bdr, 3Bth 1450 sq. ft.	3Bdr, 3Bth	4Bdr, 1Bth	5Bdr, 3Bth	4Bdr, 2Bth

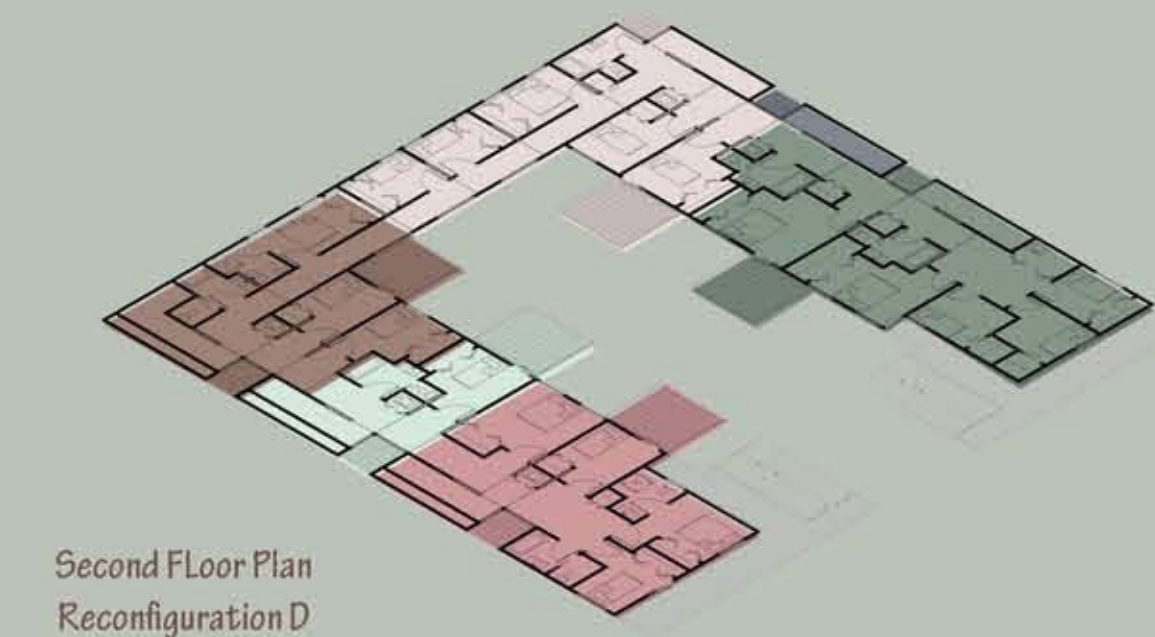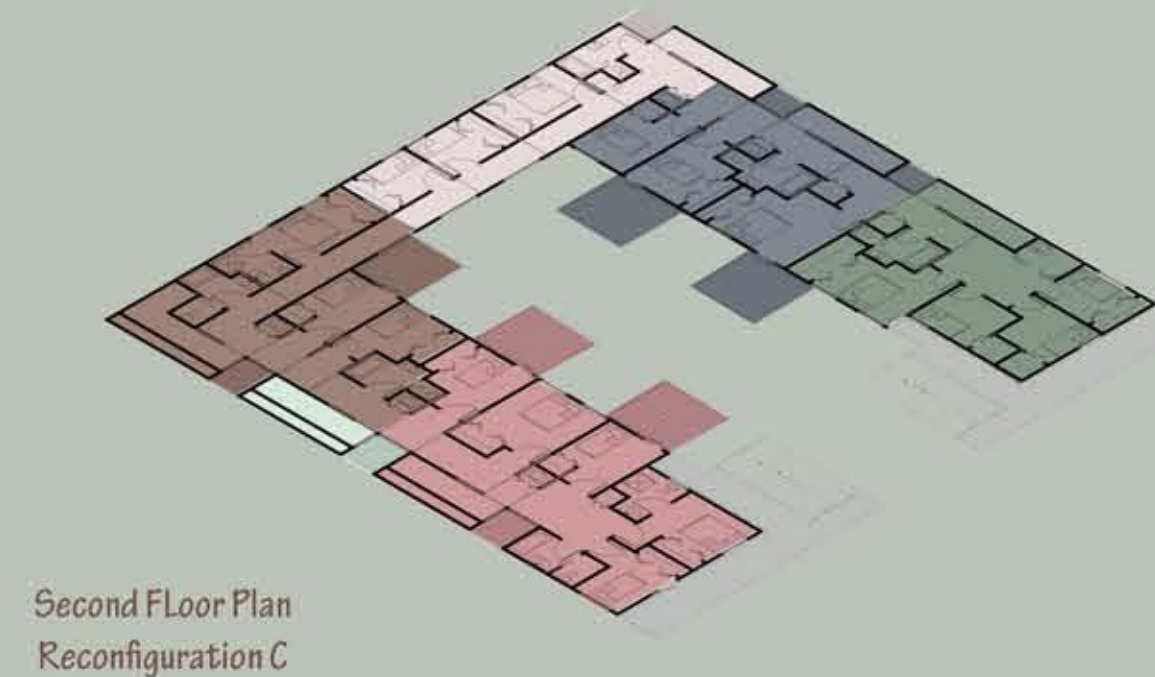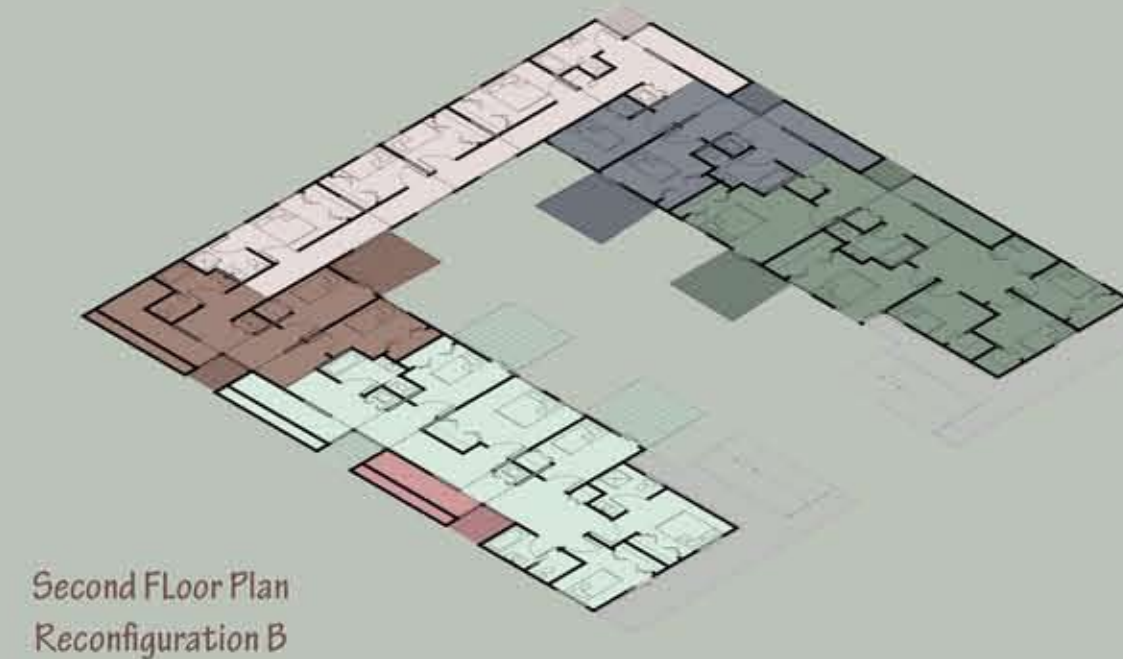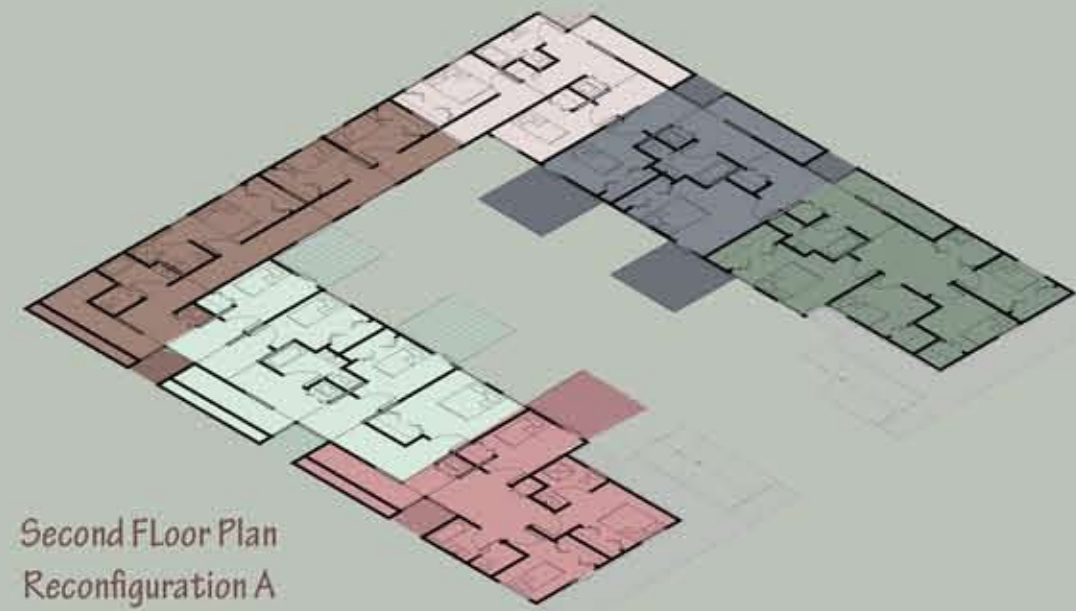

Note: all floor plan configurations cover 58 percent of the site