




THE WHOLE IS GRATER THAN SUM OF PARTS

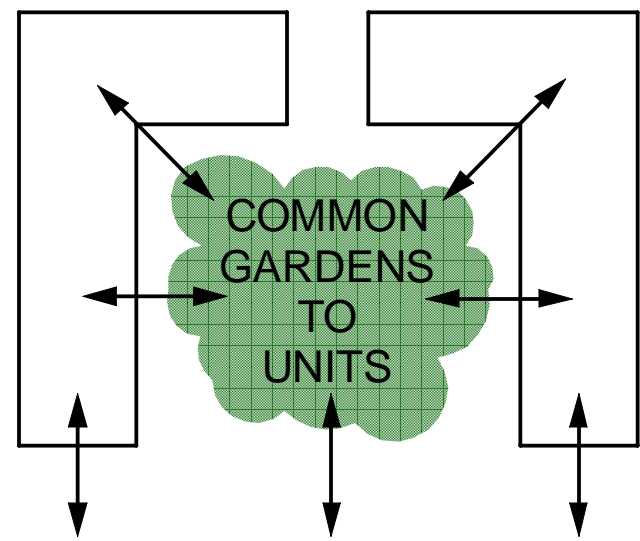

COMMON AREAS TO STREET

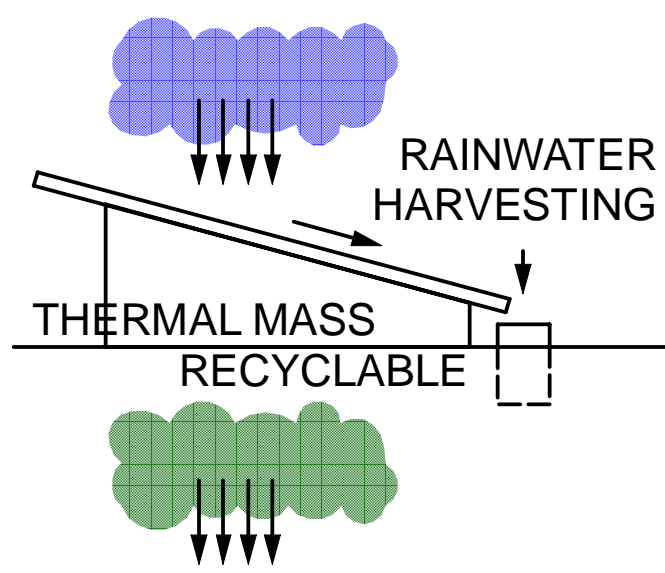

RAINGARDEN INFILTRATION

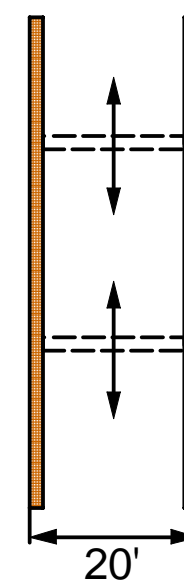

ADAPTABLE:
ALLOWS
MULTIPLE
UNIT TYPES
1, 2 OR 3 BEDROOM


EXTERIOR
BEARING WALLS
ALLOW INTERIOR
PARTITION
FLEXIBILITY

100X100 FULL COURT



COMMUNITY

SUSTAINABILITY

ADAPTIVITY

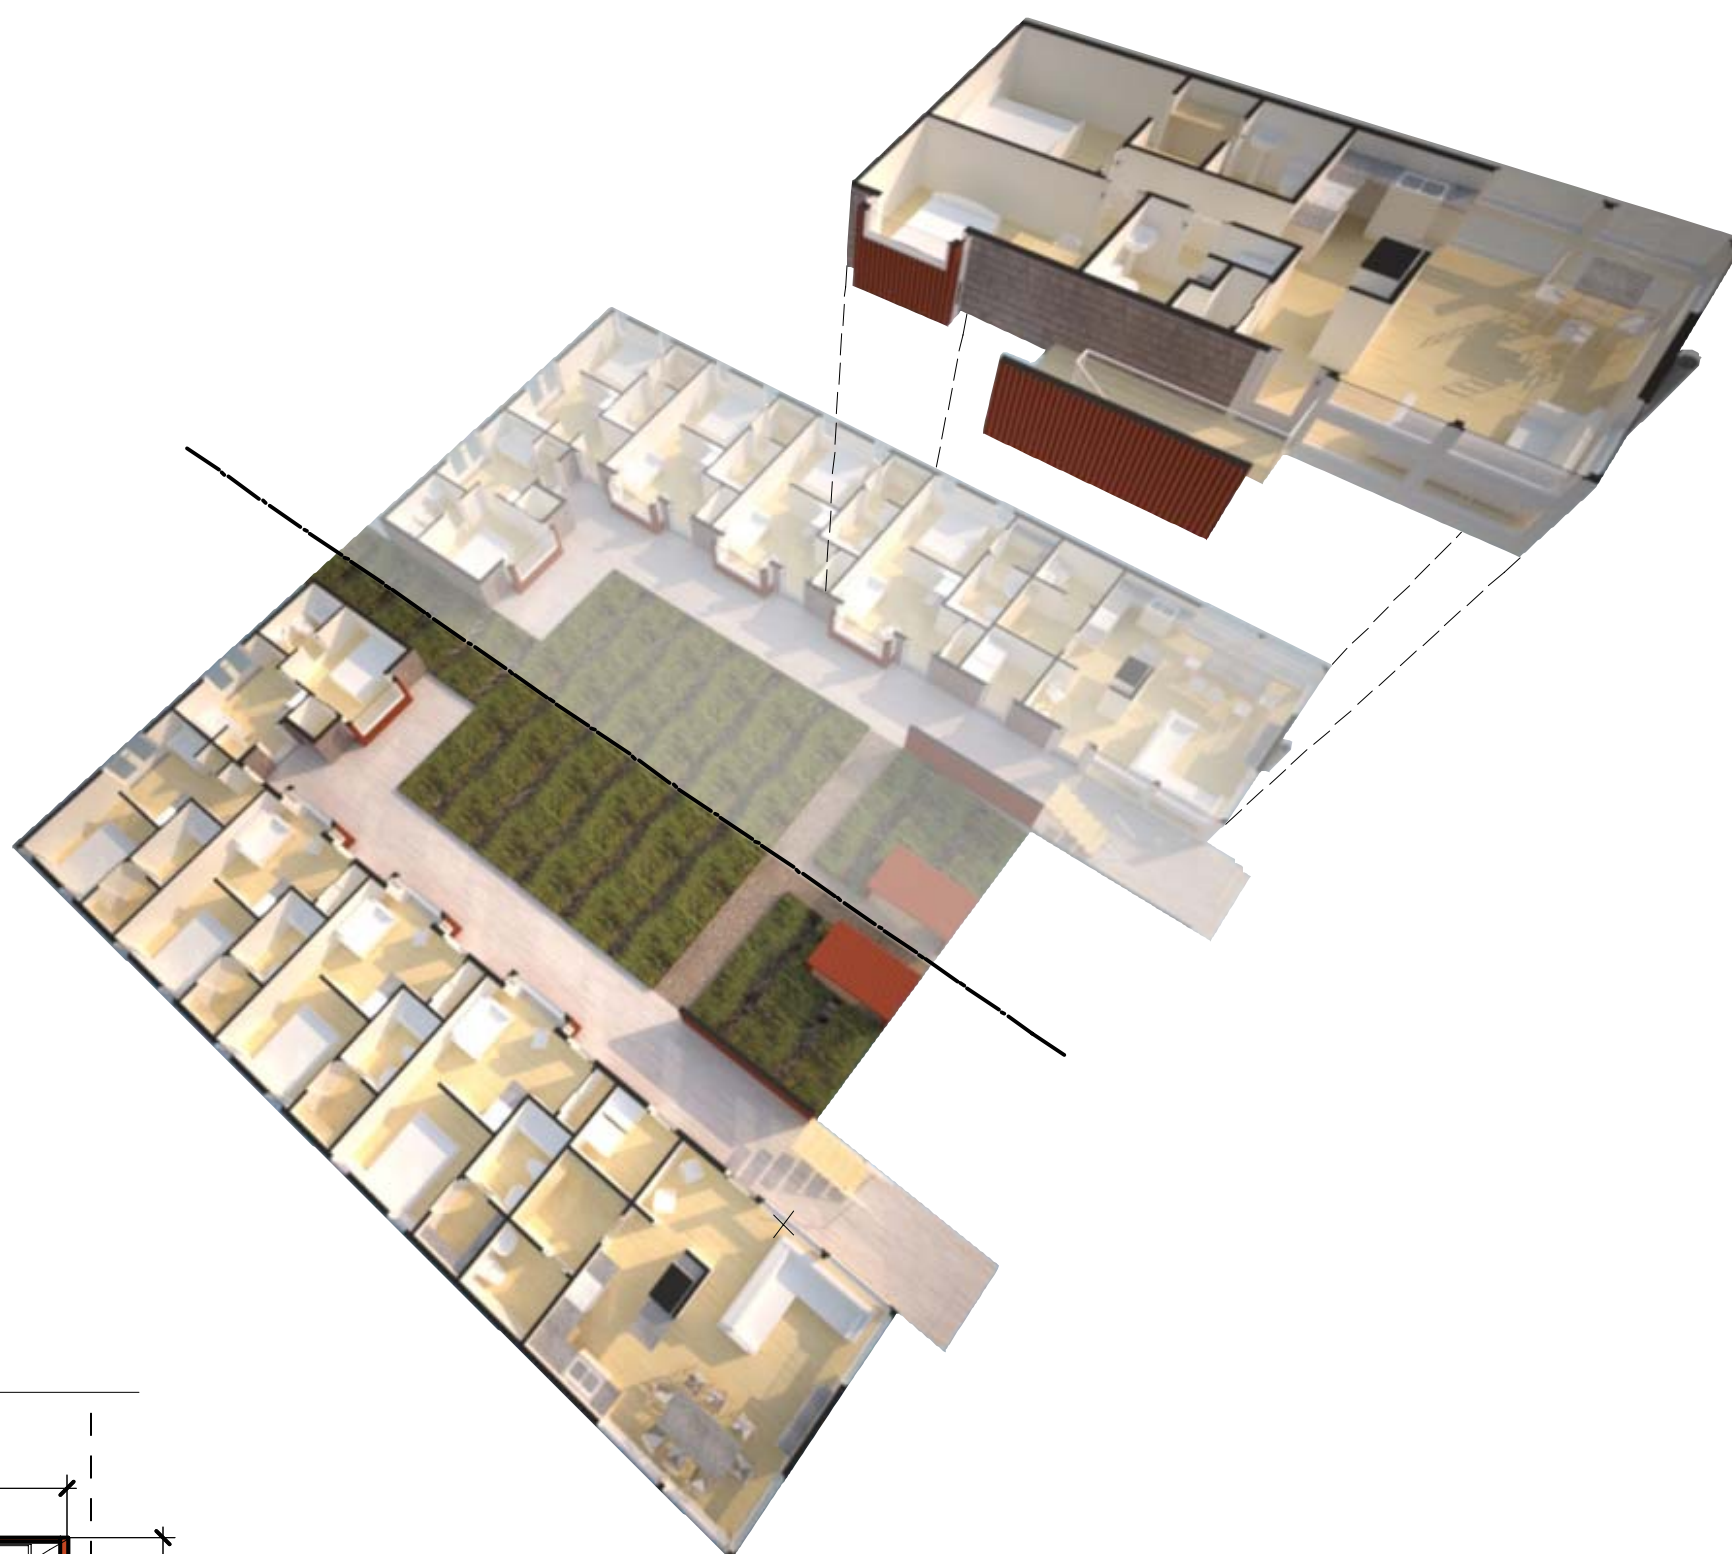


EXPLODED PLAN VIEW

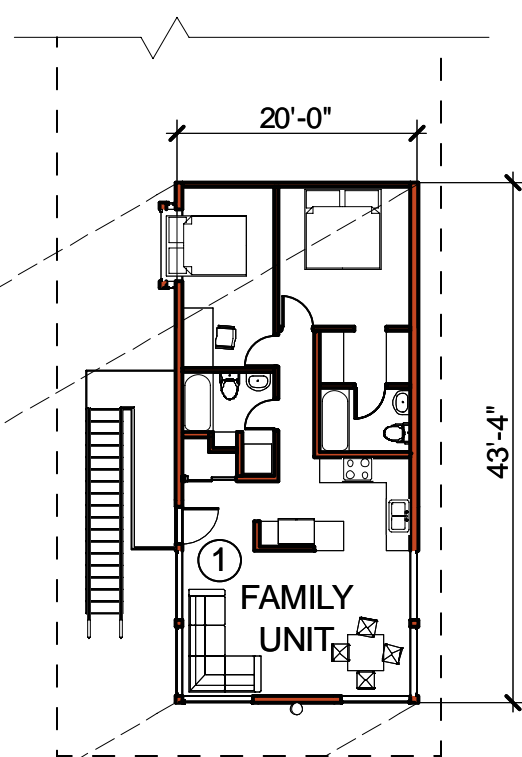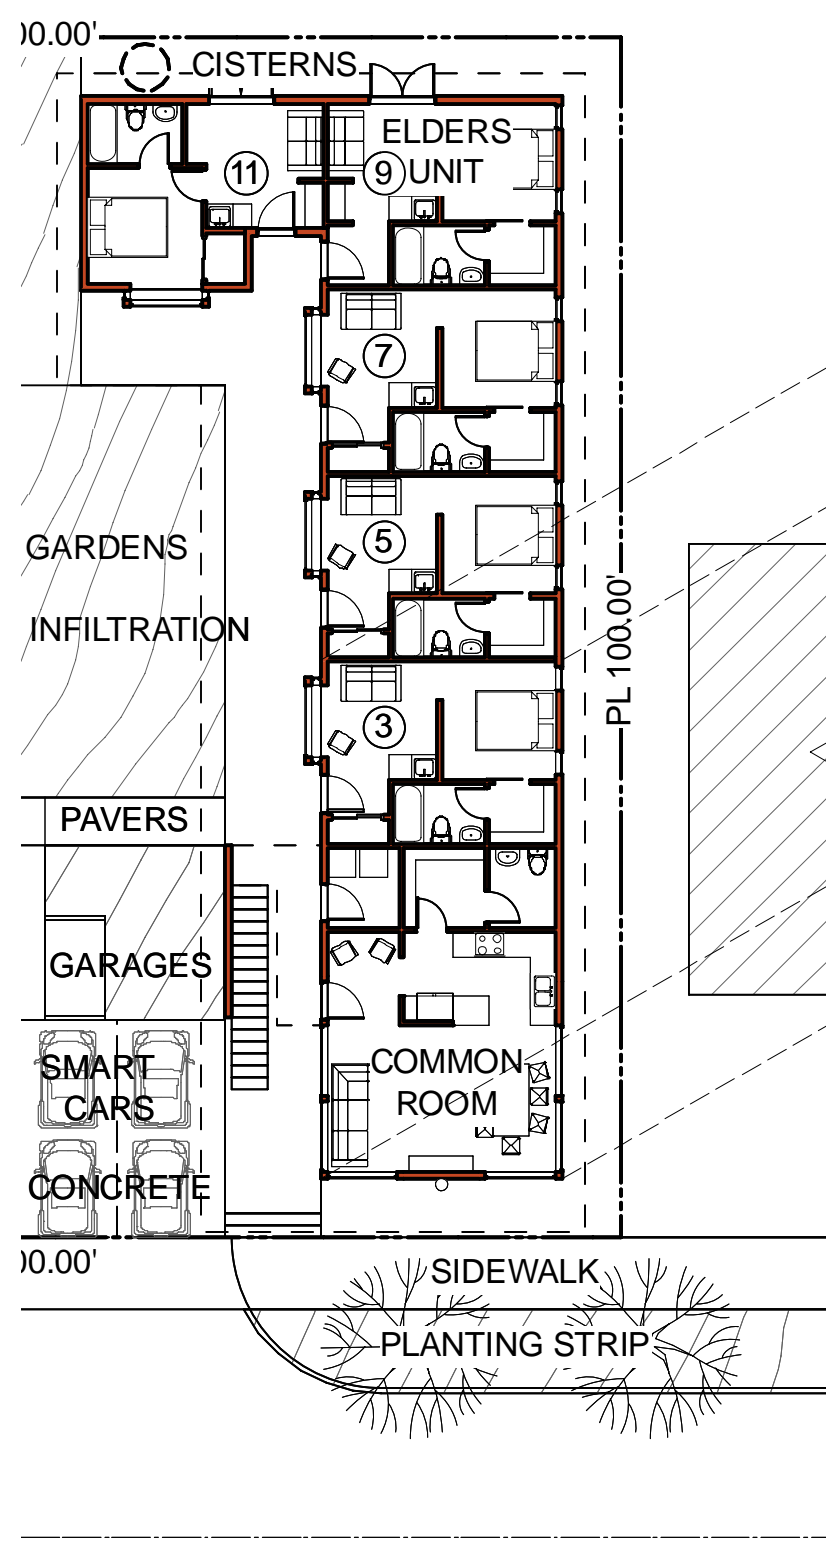

SECOND FLOOR PLAN

SCALE: 1/16"=1'-0"

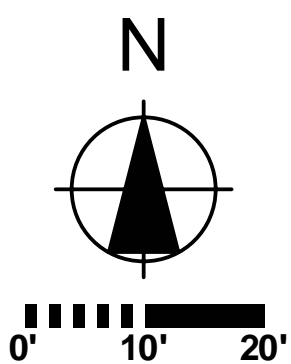

& SITE PLAN

SCALE: 1/16"=1'-0"