





Spaceframe Sculpture Kits
Create unique and engaging activities for the children

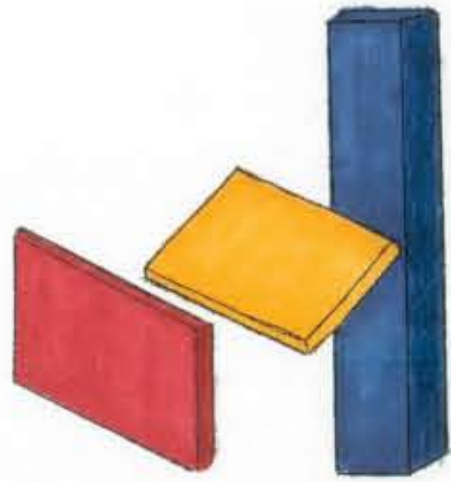

3 Elements
Vertical volume: blue,
Horizontal plane: yellow,
Vertical Plane: red

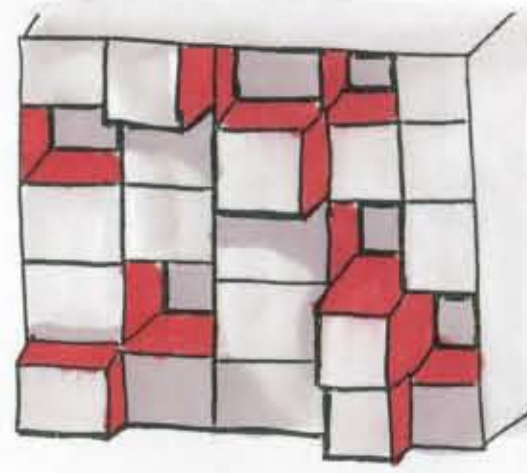


Interactive wall
Engages the children while making the walls a piece of sculpture, located on boundary wall and side wall of day care.




Materials
Fly ash concrete from a local Portland plant for structures.
Bamboo flooring.




The Schroeder House designed by Gerrit Rietveld is the precedent for this design. It uses the primary colors and incorporates lines, planes, and volumes.

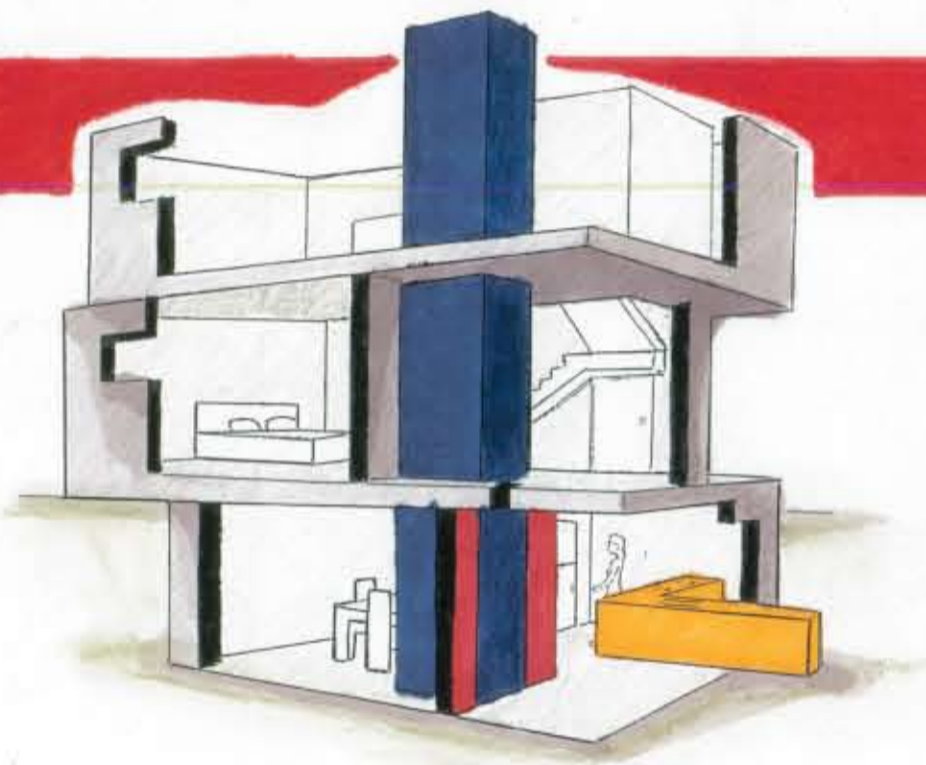

Interior View of Unit

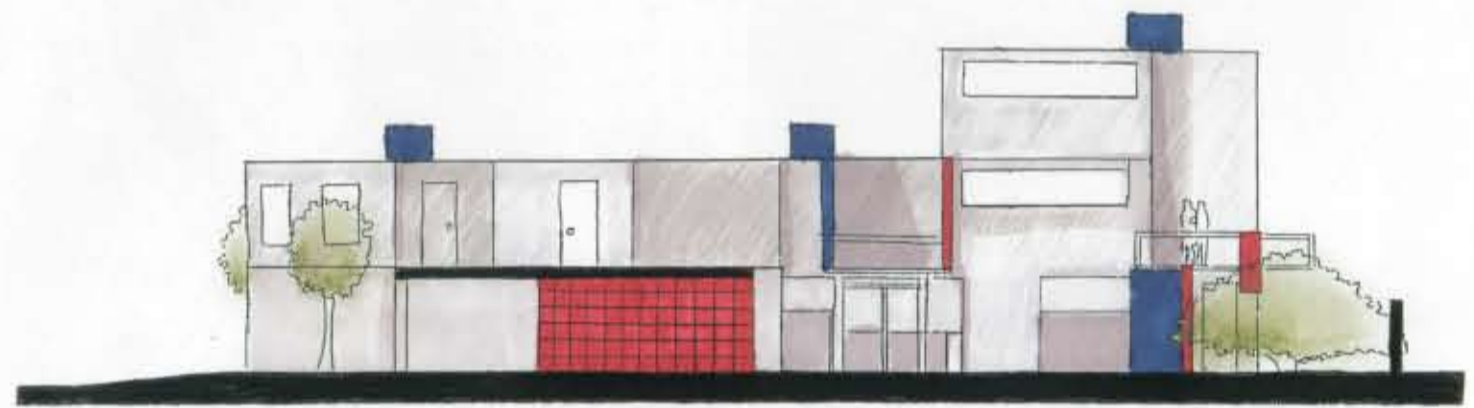


Section

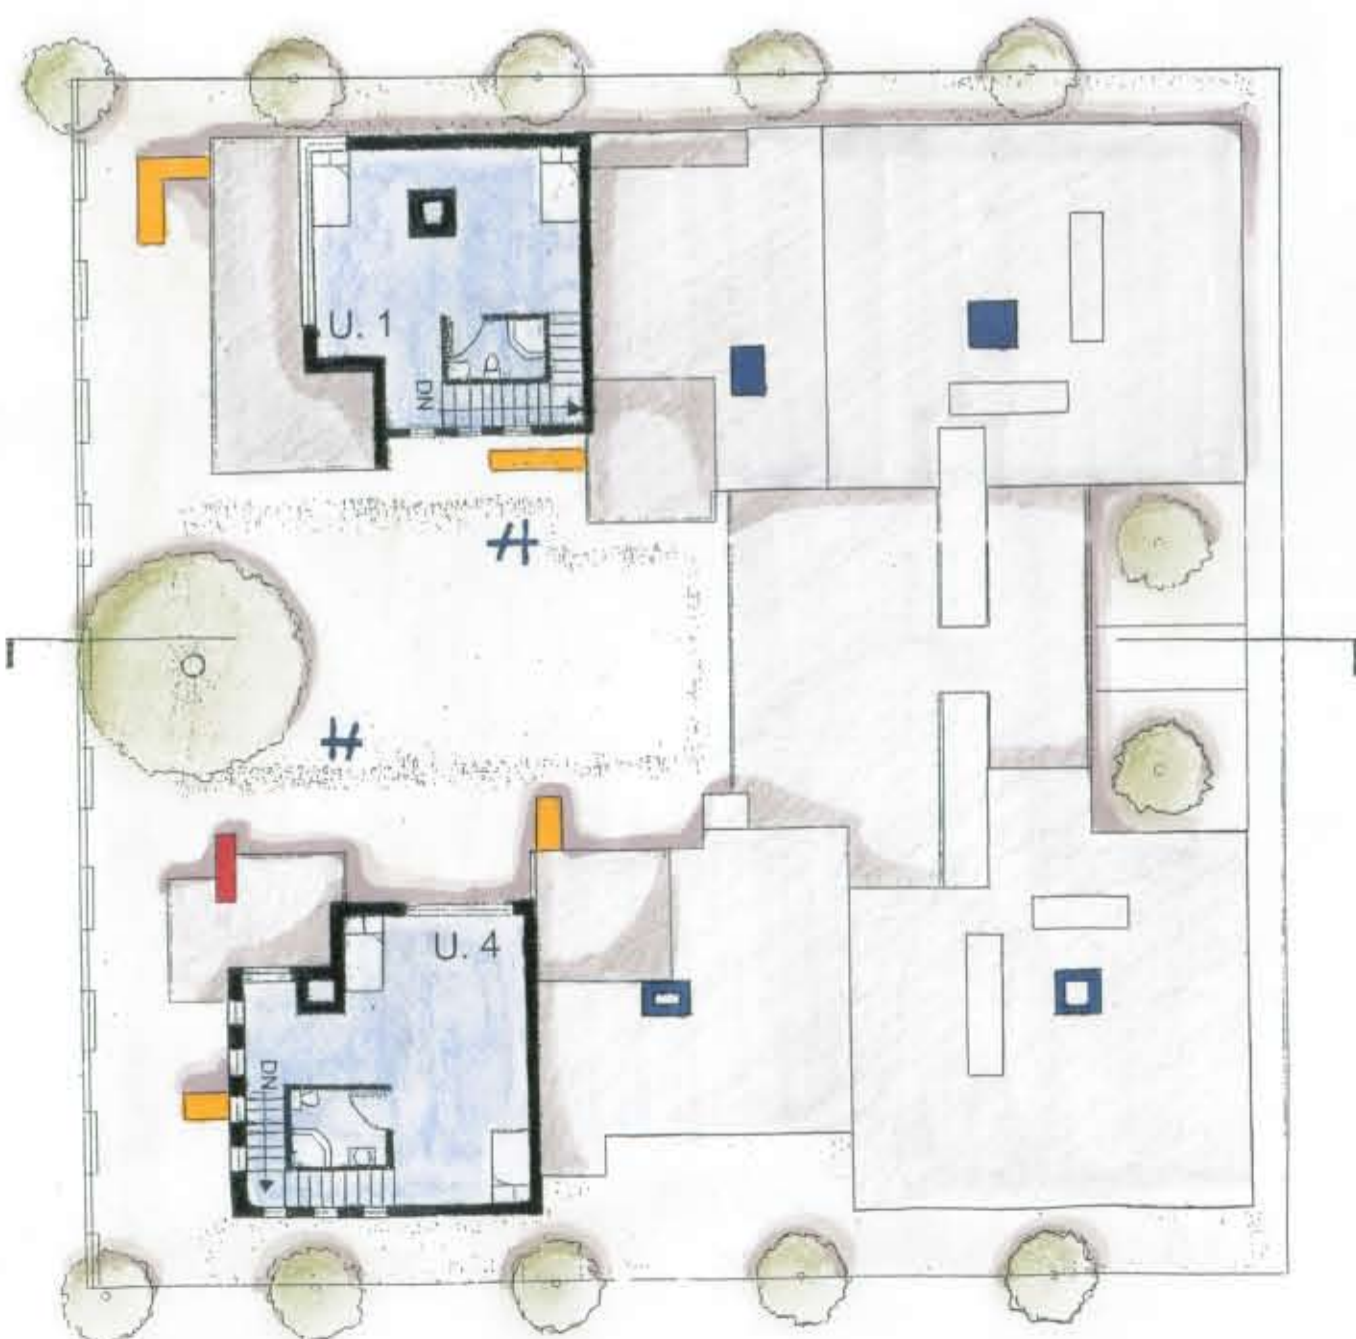

Third Floor Plan

3rd Floor: 1,201 ft²

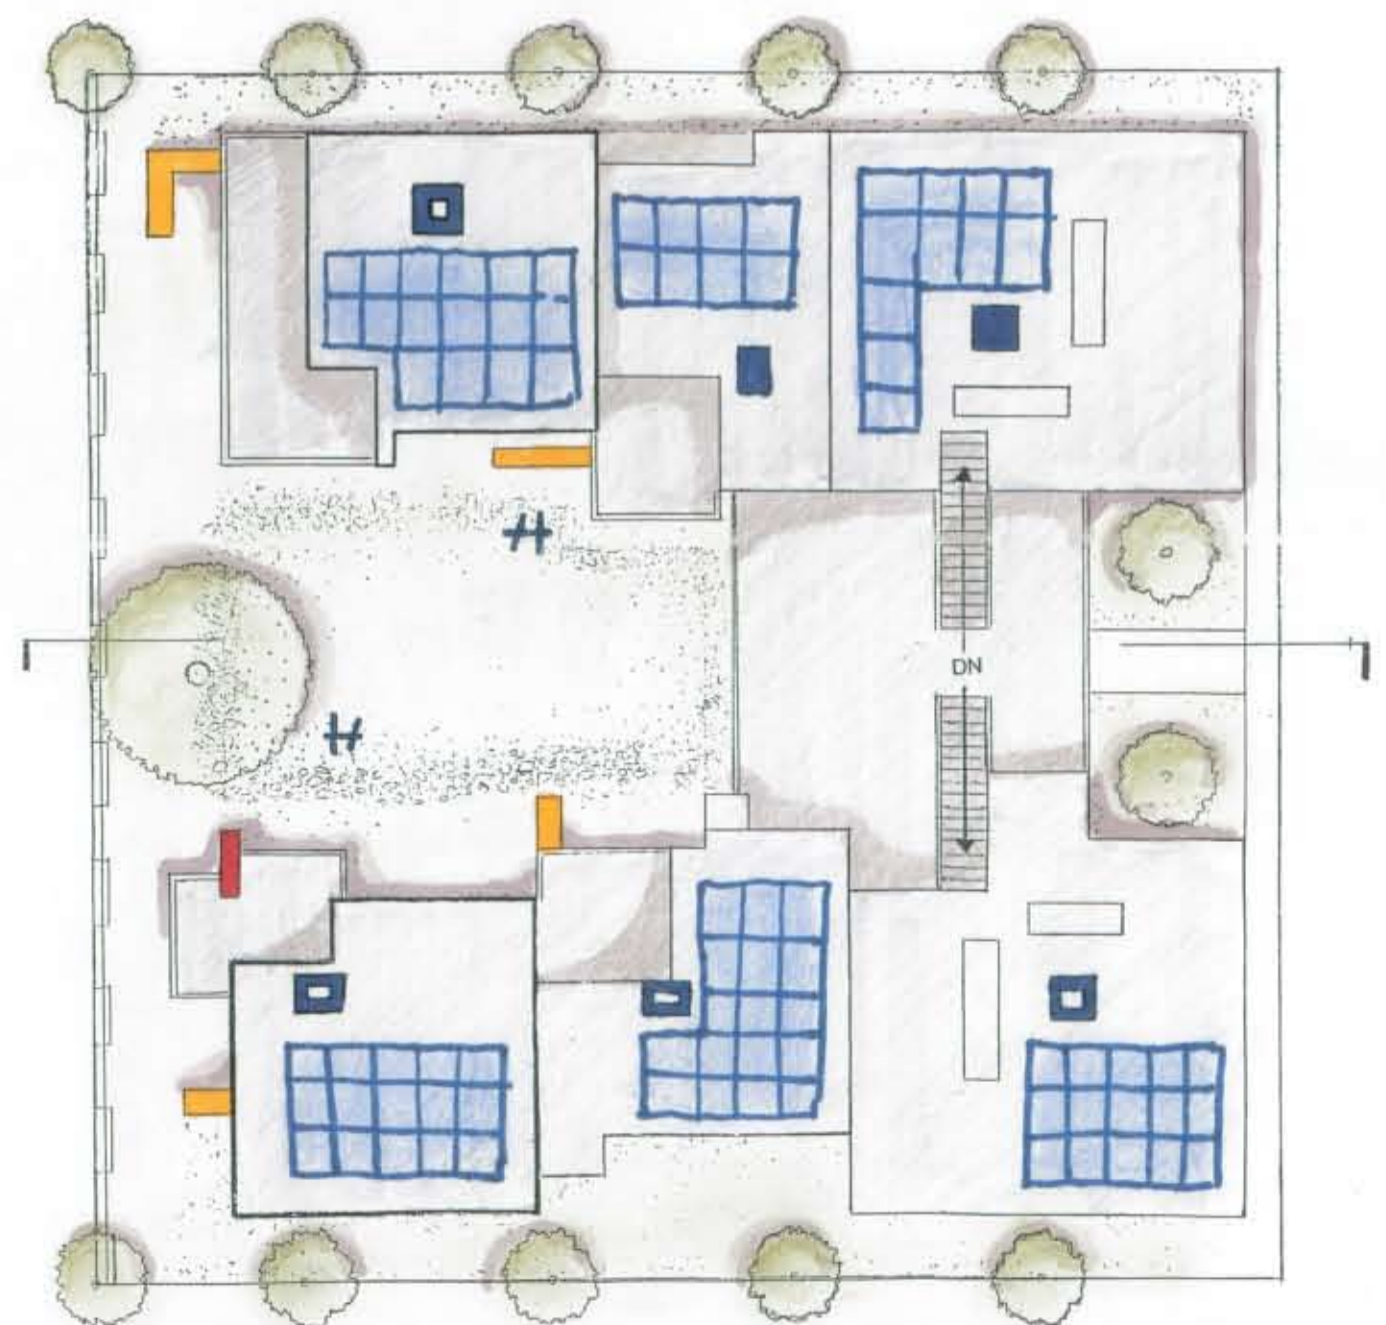

Roof Plan

Each roof contains photovoltaics to provide power for each unit.

Scale: 1/16" = 1'-0"

