





a tree to play around

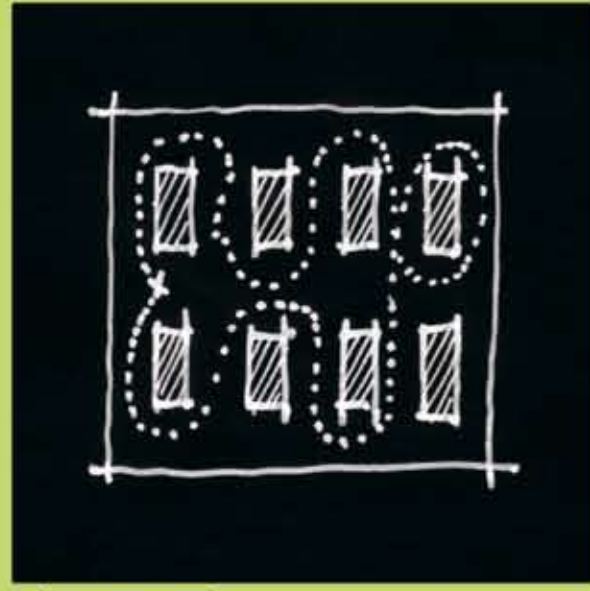

a place to run around



stormwater management

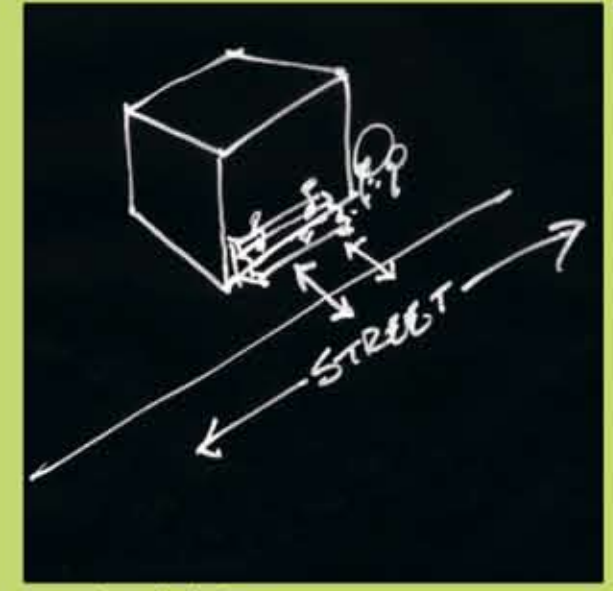

street oriented urbanism



sedum tile green roof



copper cladding



reclaimed wood siding




PERSPECTIVE VIEW

MATERIALS



SECTION A-A 1/16"=1'-0"

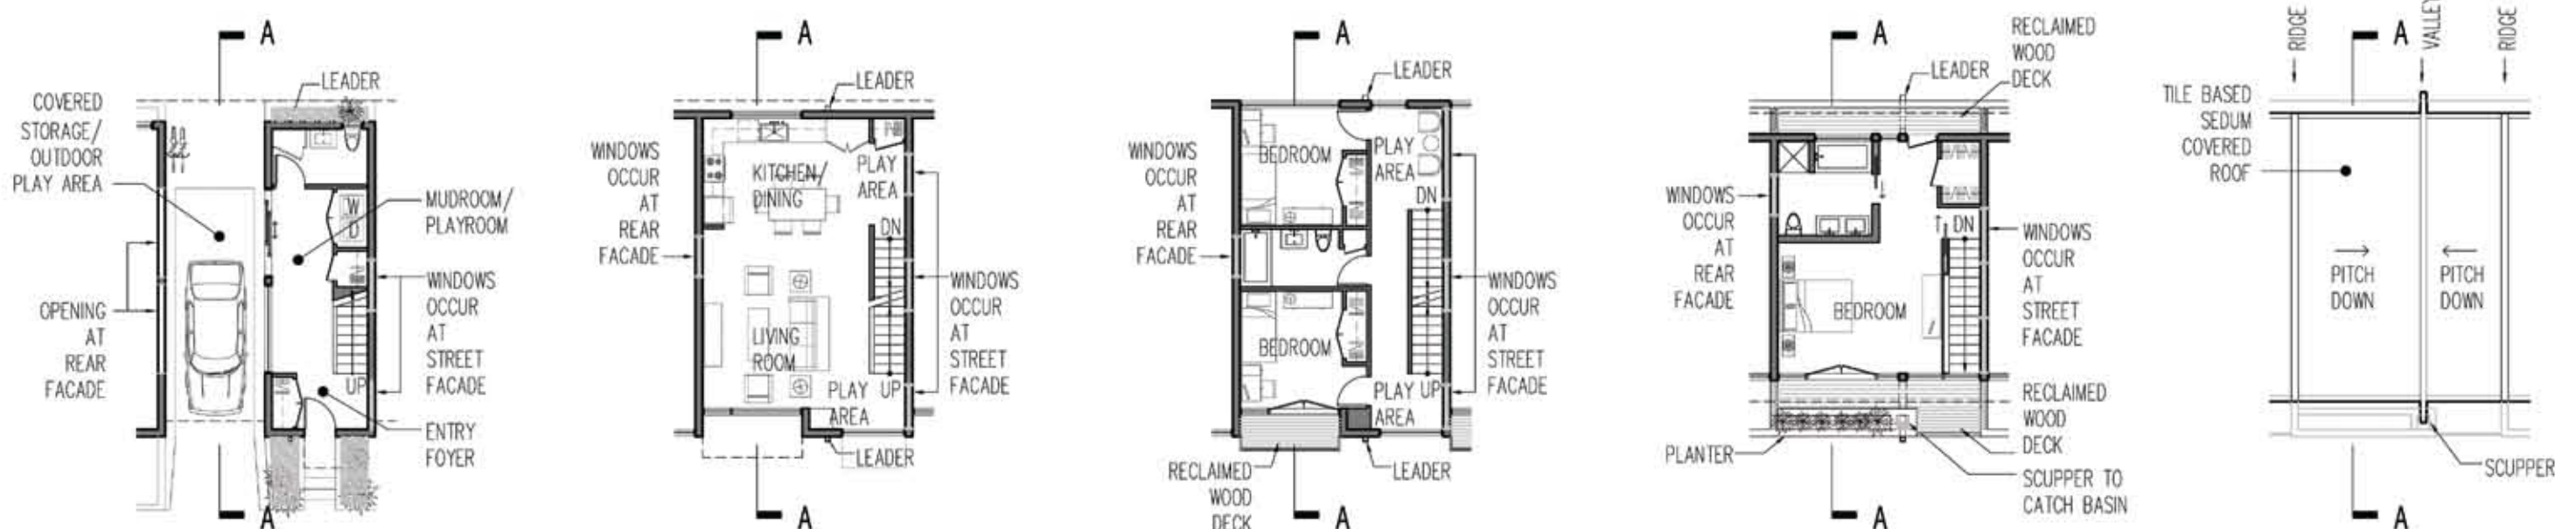


GROUND FLOOR PLAN

2ND FLOOR PLAN

3RD FLOOR PLAN

4TH FLOOR PLAN

ROOF PLAN

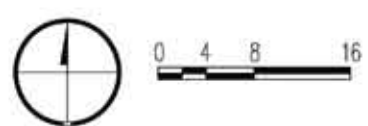

FLOOR PLAN FOR TYPICAL UNITS 1/16"=1'-0"