
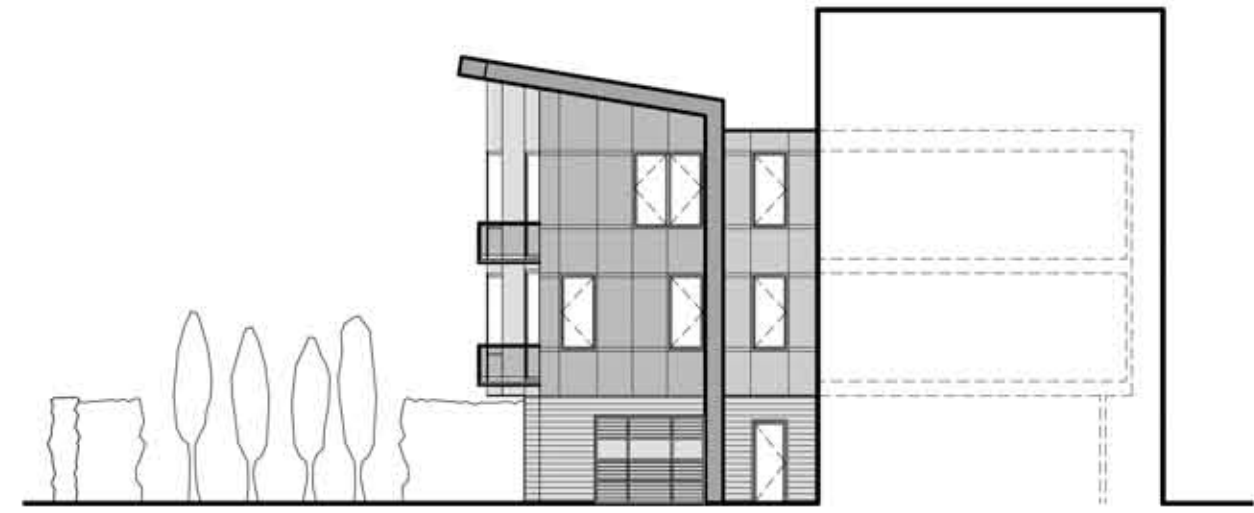


pedestrian vehicle diagram


building materials

building expansion diagram


sustainability diagram

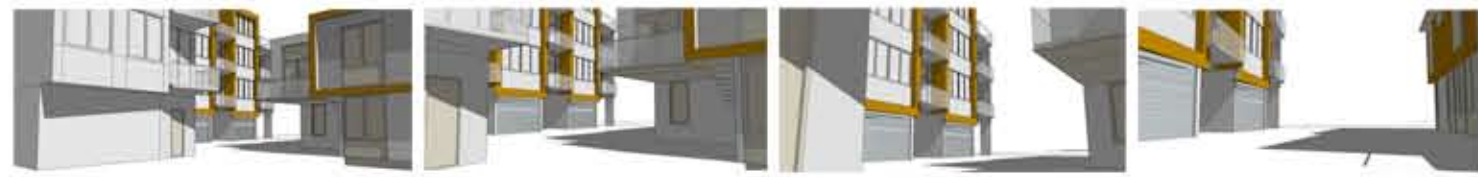

east elevation

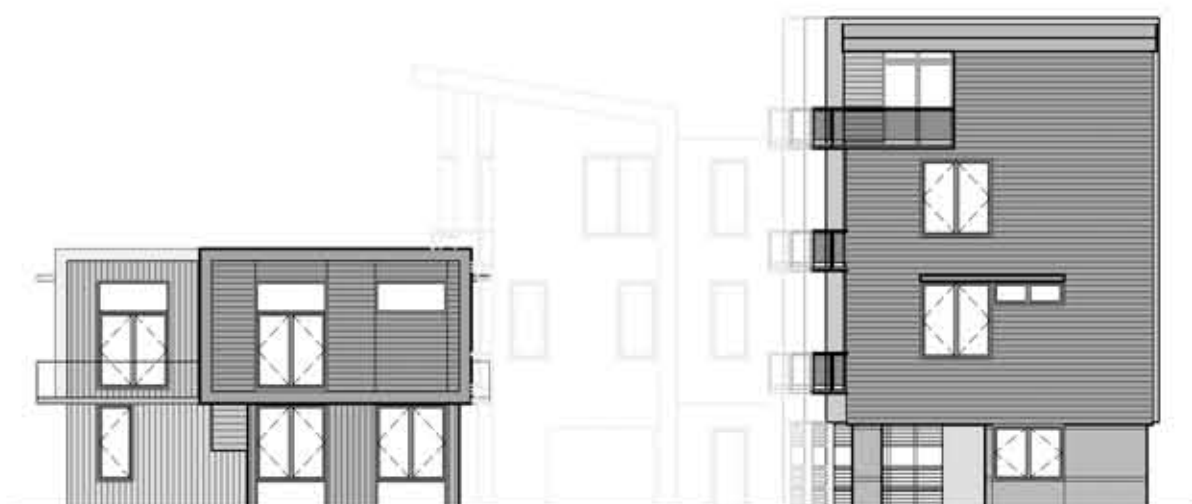


east elevation

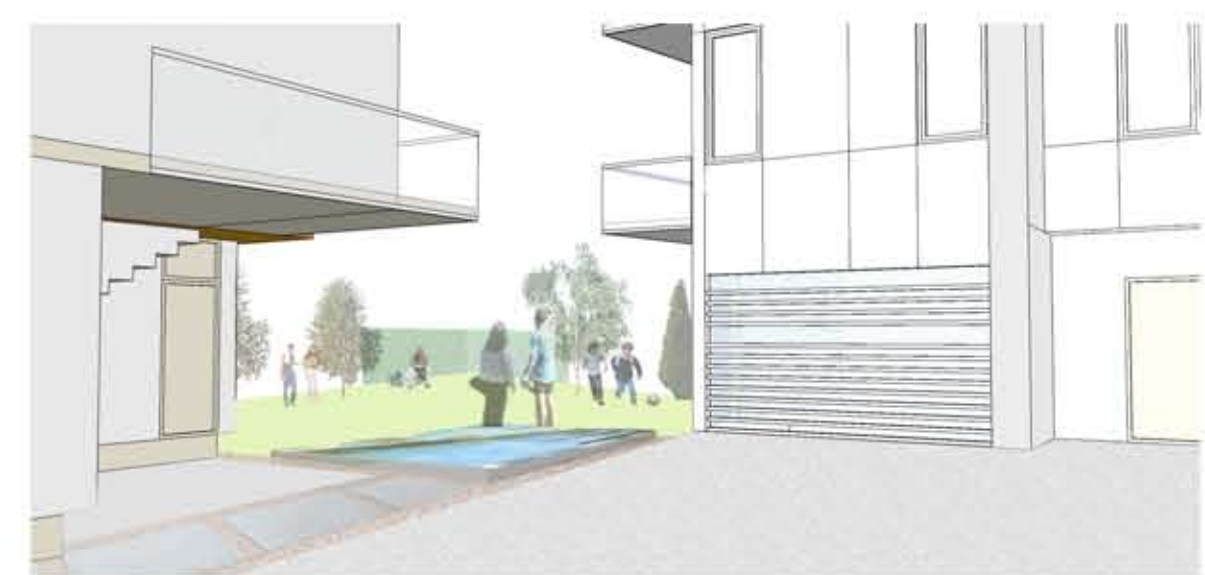

perspective



third floor plan

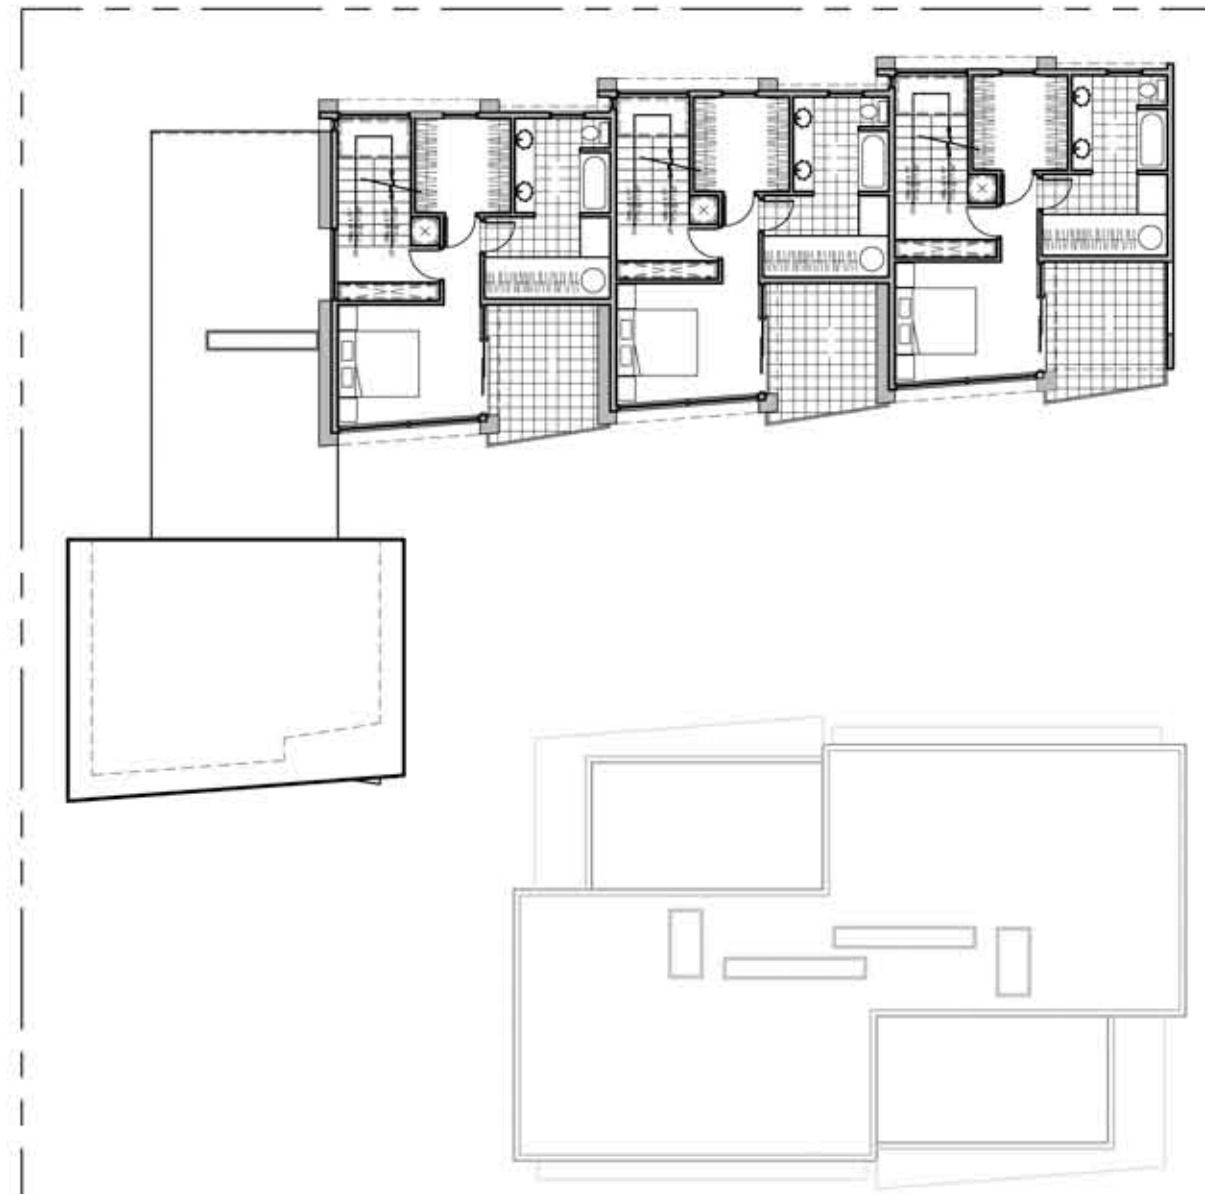

fourth floor plan

