



BUILDING ARRANGEMENT ALLOWING OPEN VIEW TO STREET

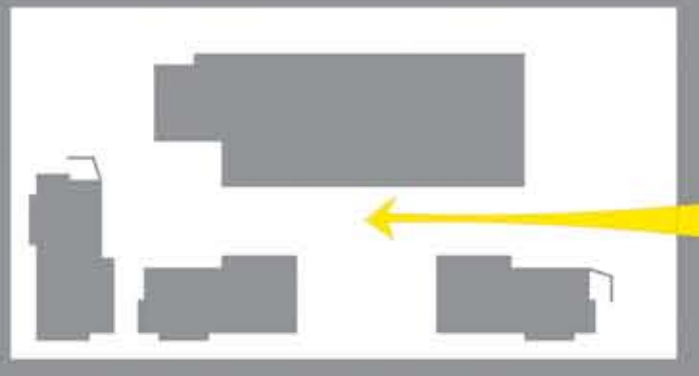


PERMEABLE GROUND


- GRASS
- GRASS PAVERS

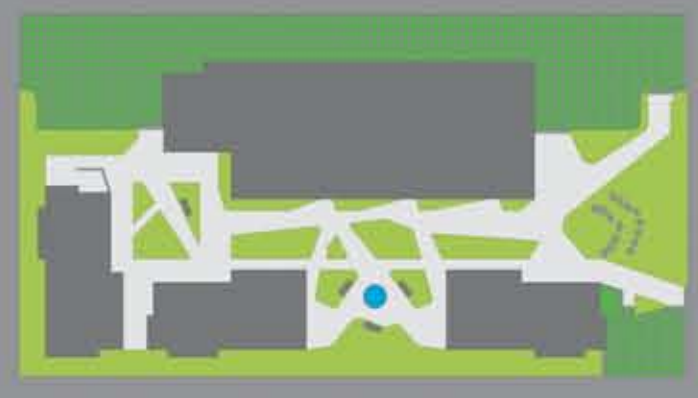





PUBLIC COURTYARDS PRIVATE

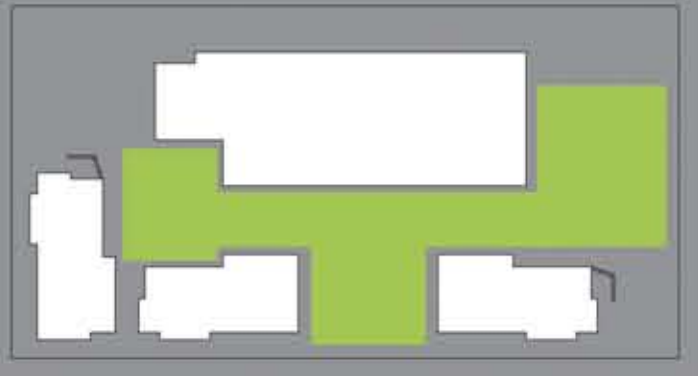

PASSIVE HEATING OPTION

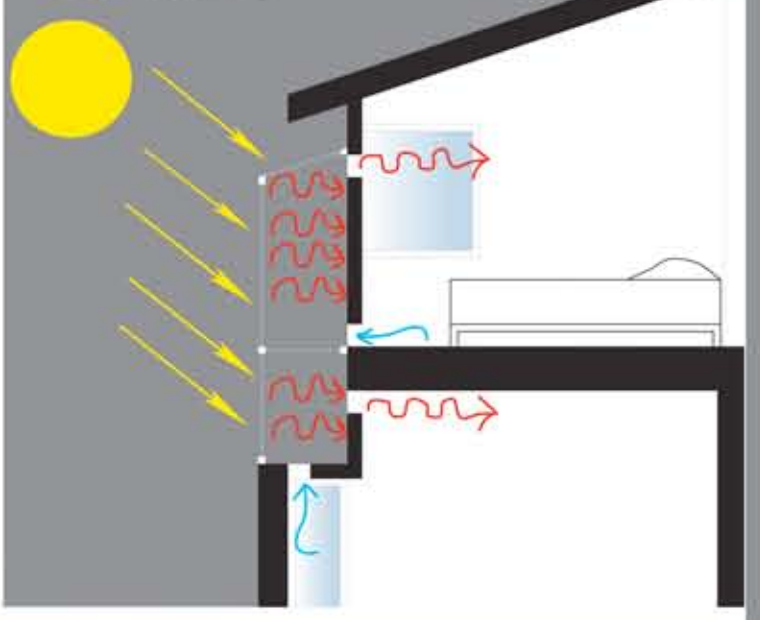


SECTIONS AND ELEVATIONS

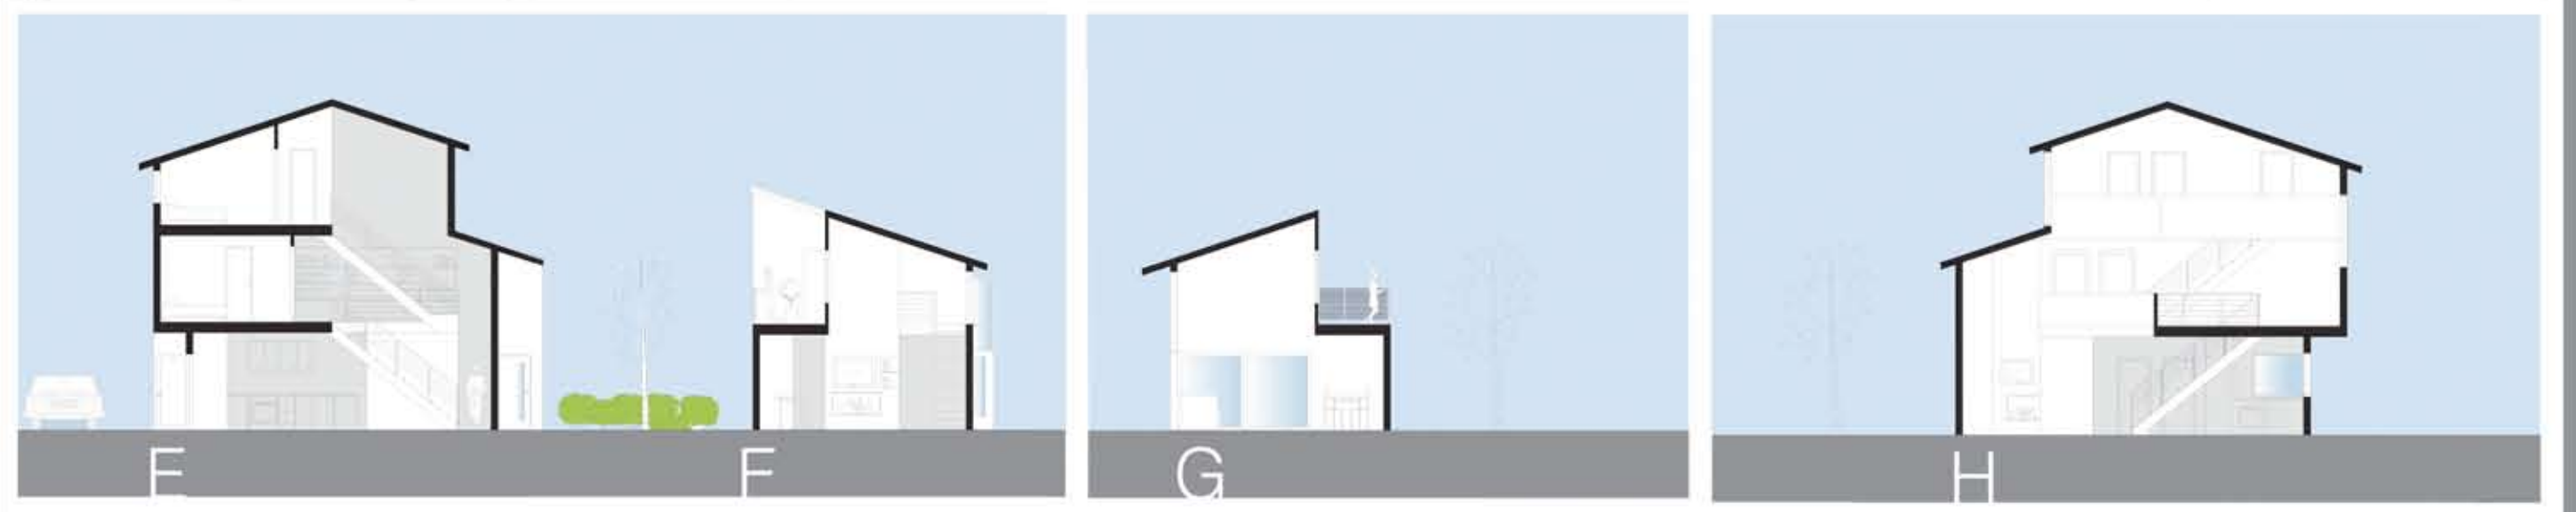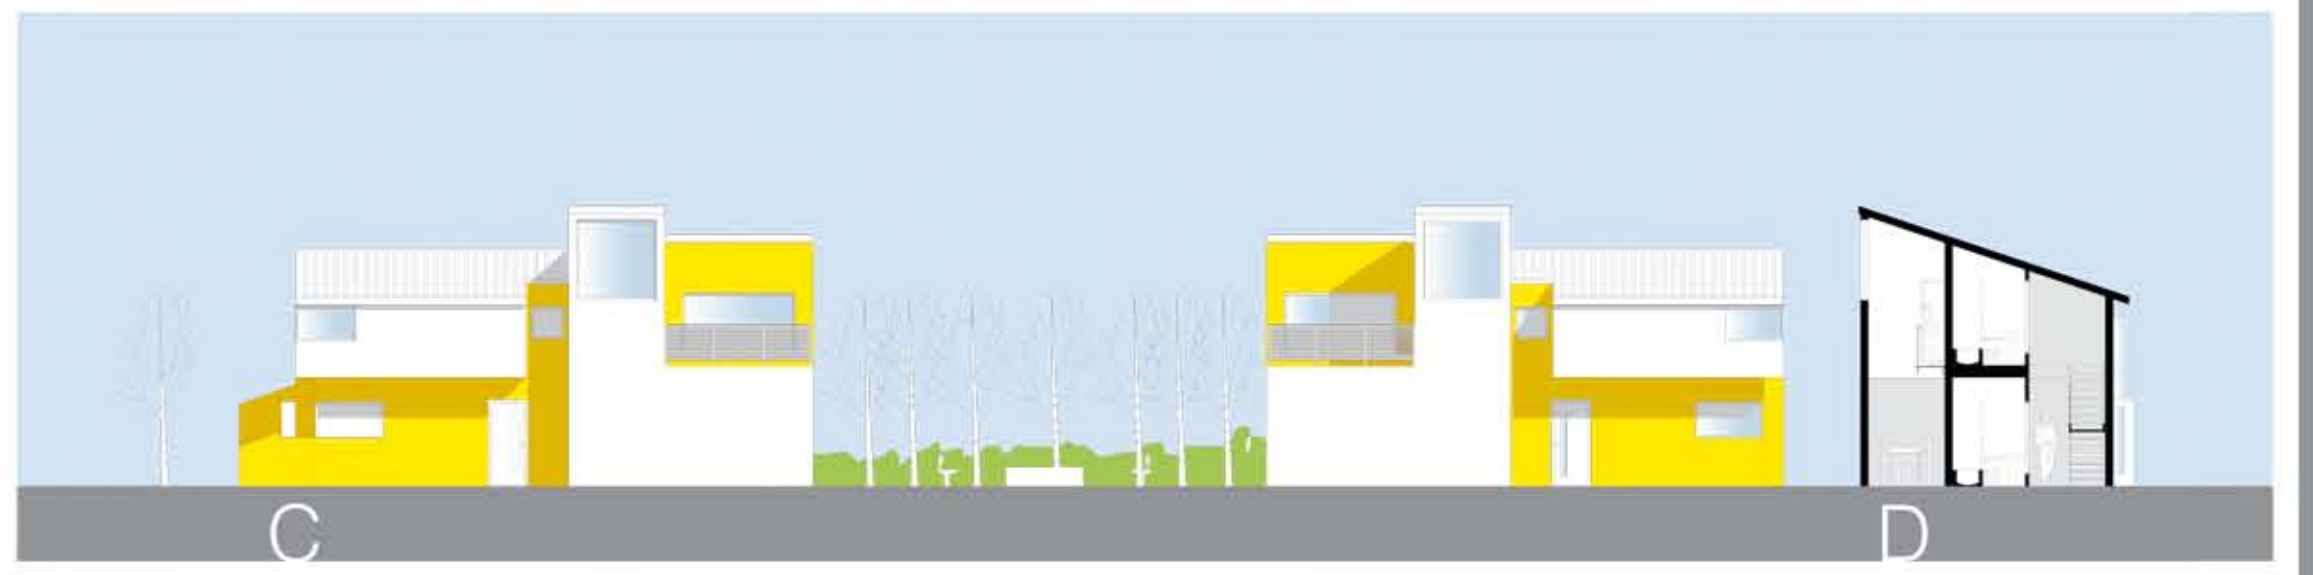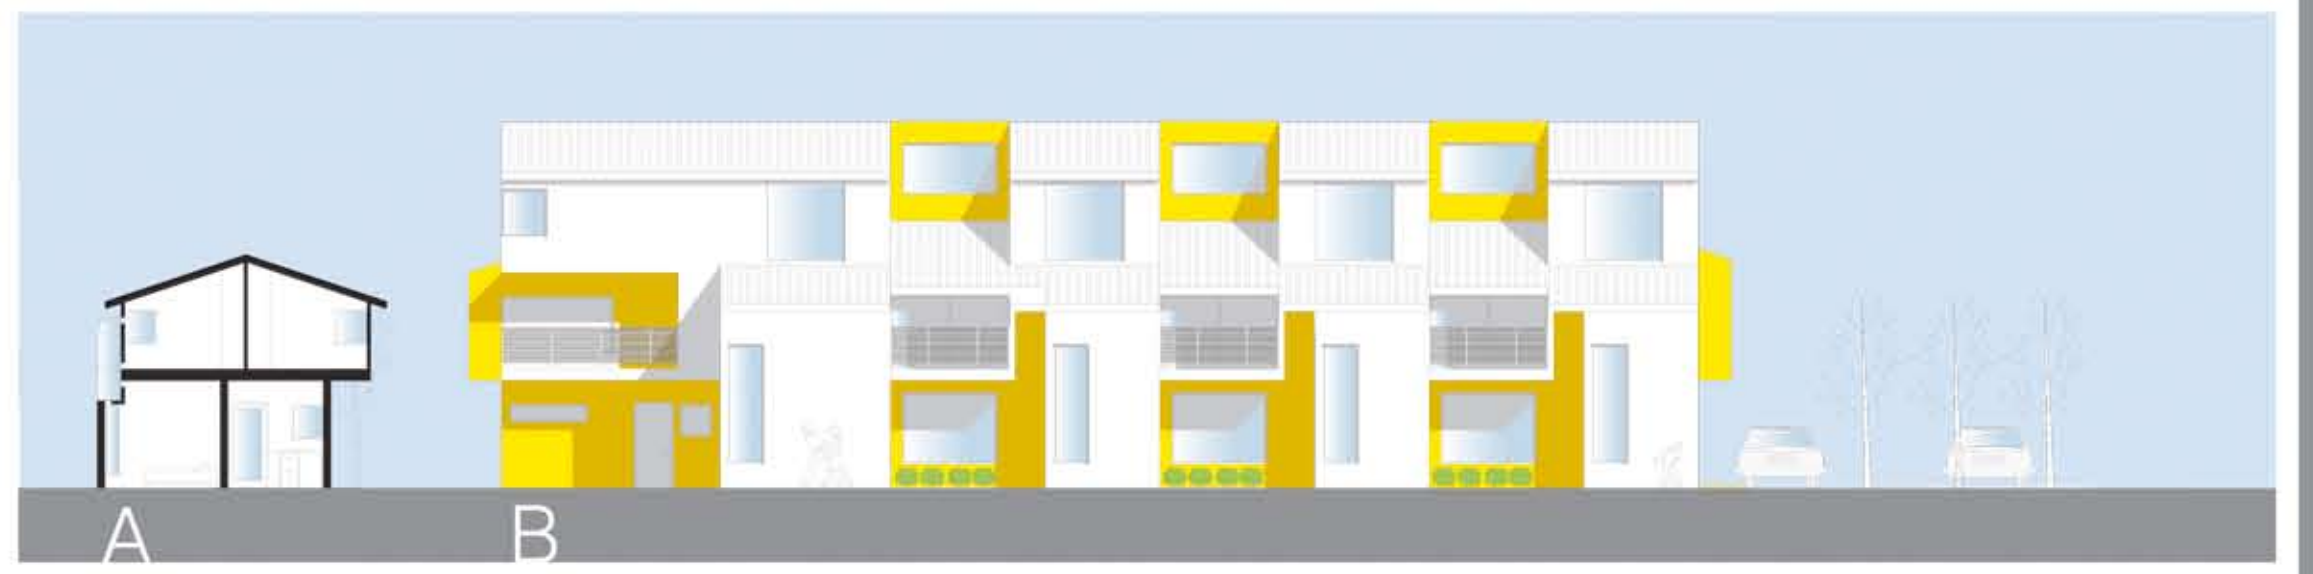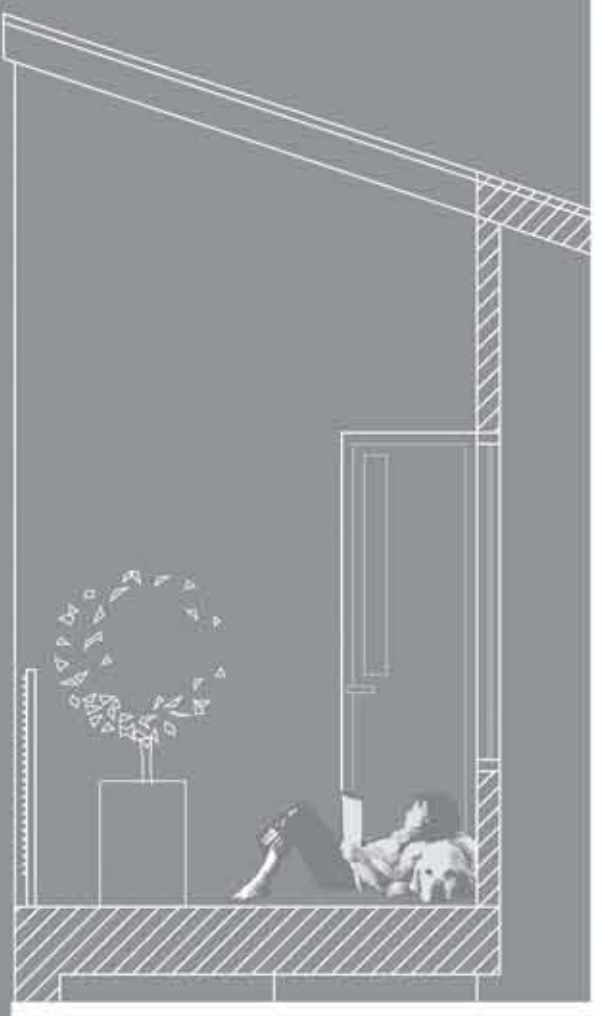

A section of the single unit through the kitchen and bedrooms **B** front elevation of the four joint units **C** front elevation of the single units **D** section of the end single unit presenting the skylight bridge and bathrooms **E** section of the typical joint unit showing stairs, bedrooms, kitchen, and library **F** section of the single unit showing stairs, open living plan, and sun terrace **G** section of the single unit through living area and terrace **H** section of the master unit through the living room with a view of the kitchen and circulation space to bedrooms

SECOND FLOOR PLAN

THIRD FLOOR PLAN

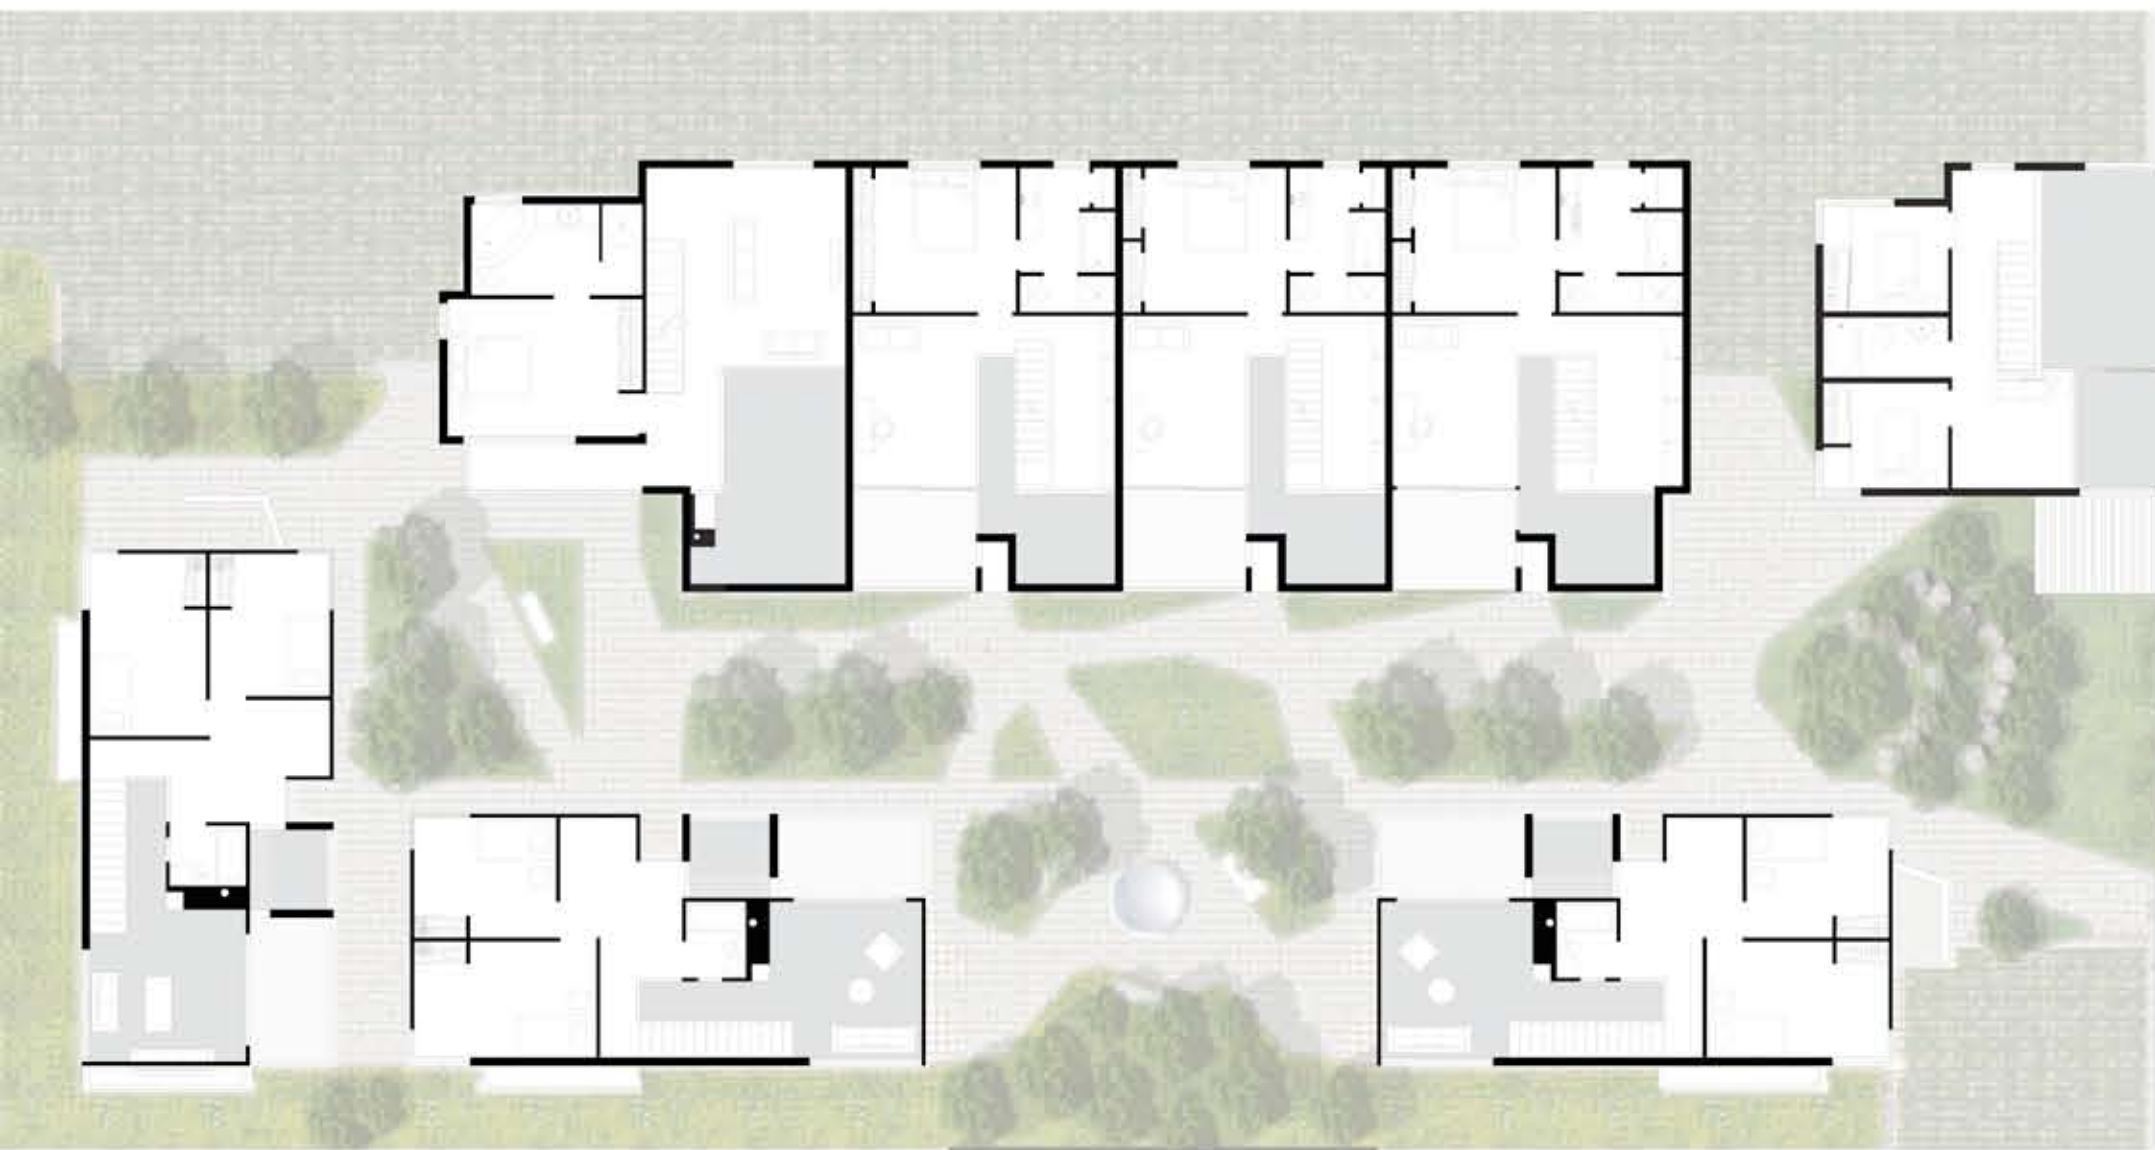

- Joint Units (east)**
- Living Room
 - Kitchen
 - Dining
 - Foyer
 - Powder Room
 - Utility/Bike Storage
 - 3 Bedrooms
 - 2.5 Bathrooms
 - Office
 - Library
 - Terrace



1'-0" = 1/16" 1 5 10 20