

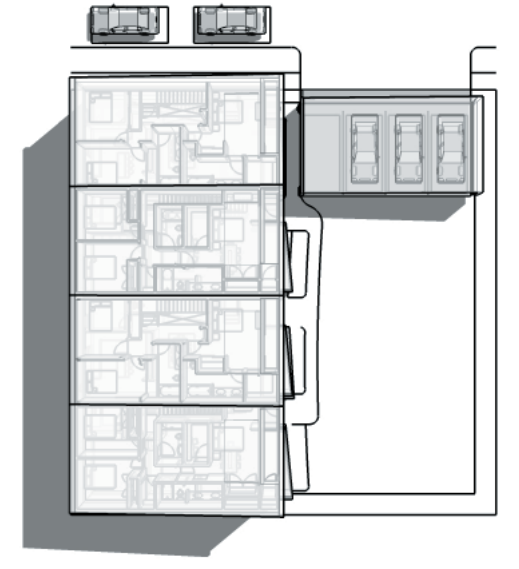


(URBAN RETREAT)


The natural element has been omitted from the modern in-fill world. Too often structures encroach upon lot lines vying for every square inch of space. Inefficient design the catalyst to the problem. Our goal is to return an area back to the kids and the people in order for them to grow with exposure to the natural. Not excluded from the public yet still maintaining a respectable distance from the chaos of city streets. The building and the courtyard work in harmony.

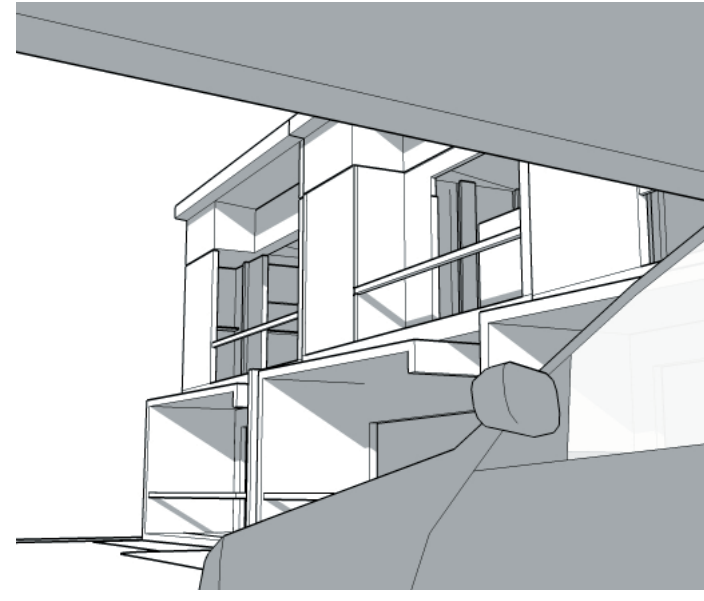


EAST ELEVATION

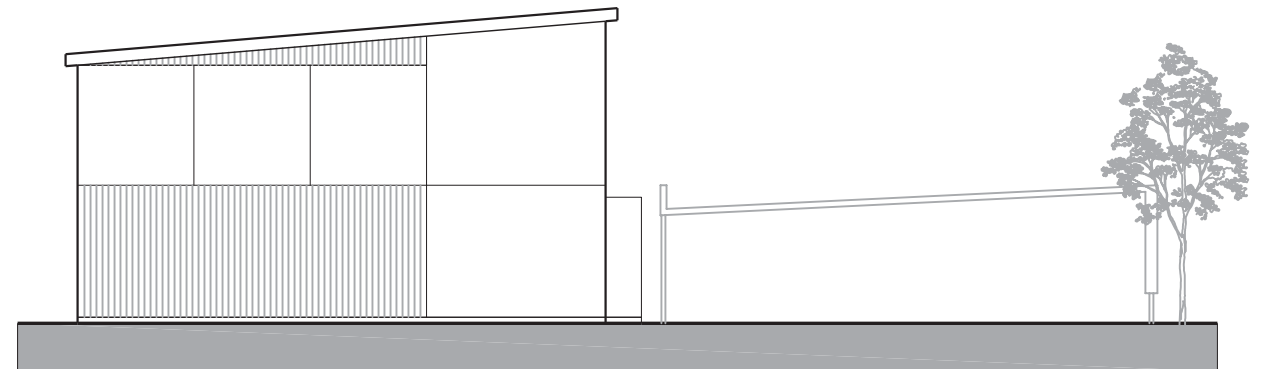


SOUTH ELEVATION

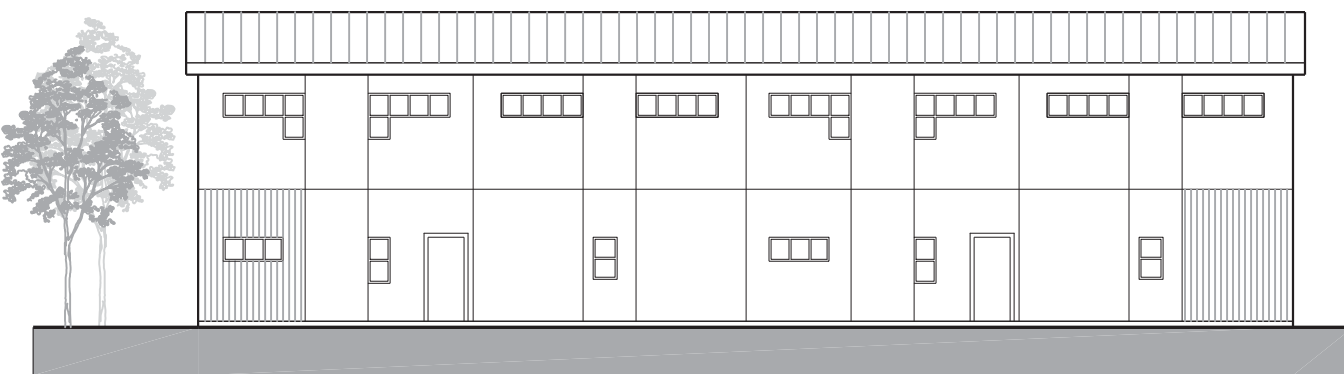


WEST ELEVATION

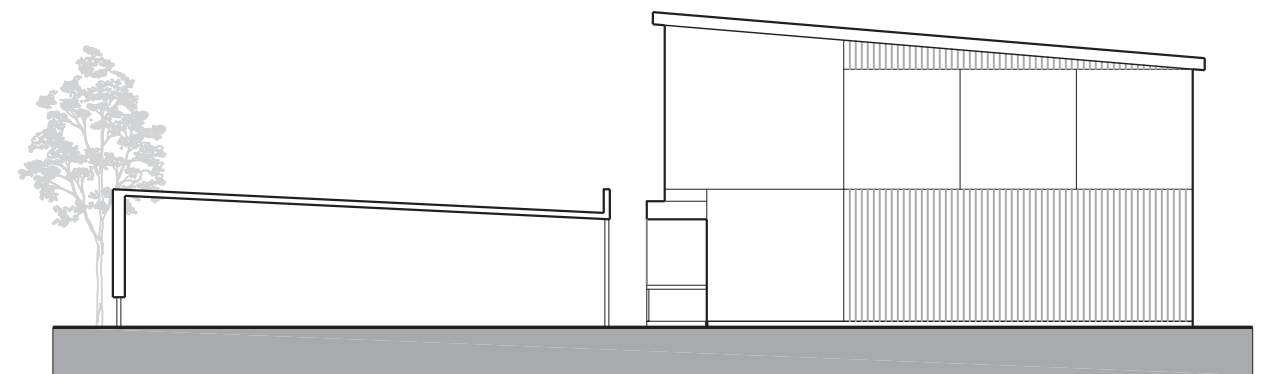

NORTH ELEVATION

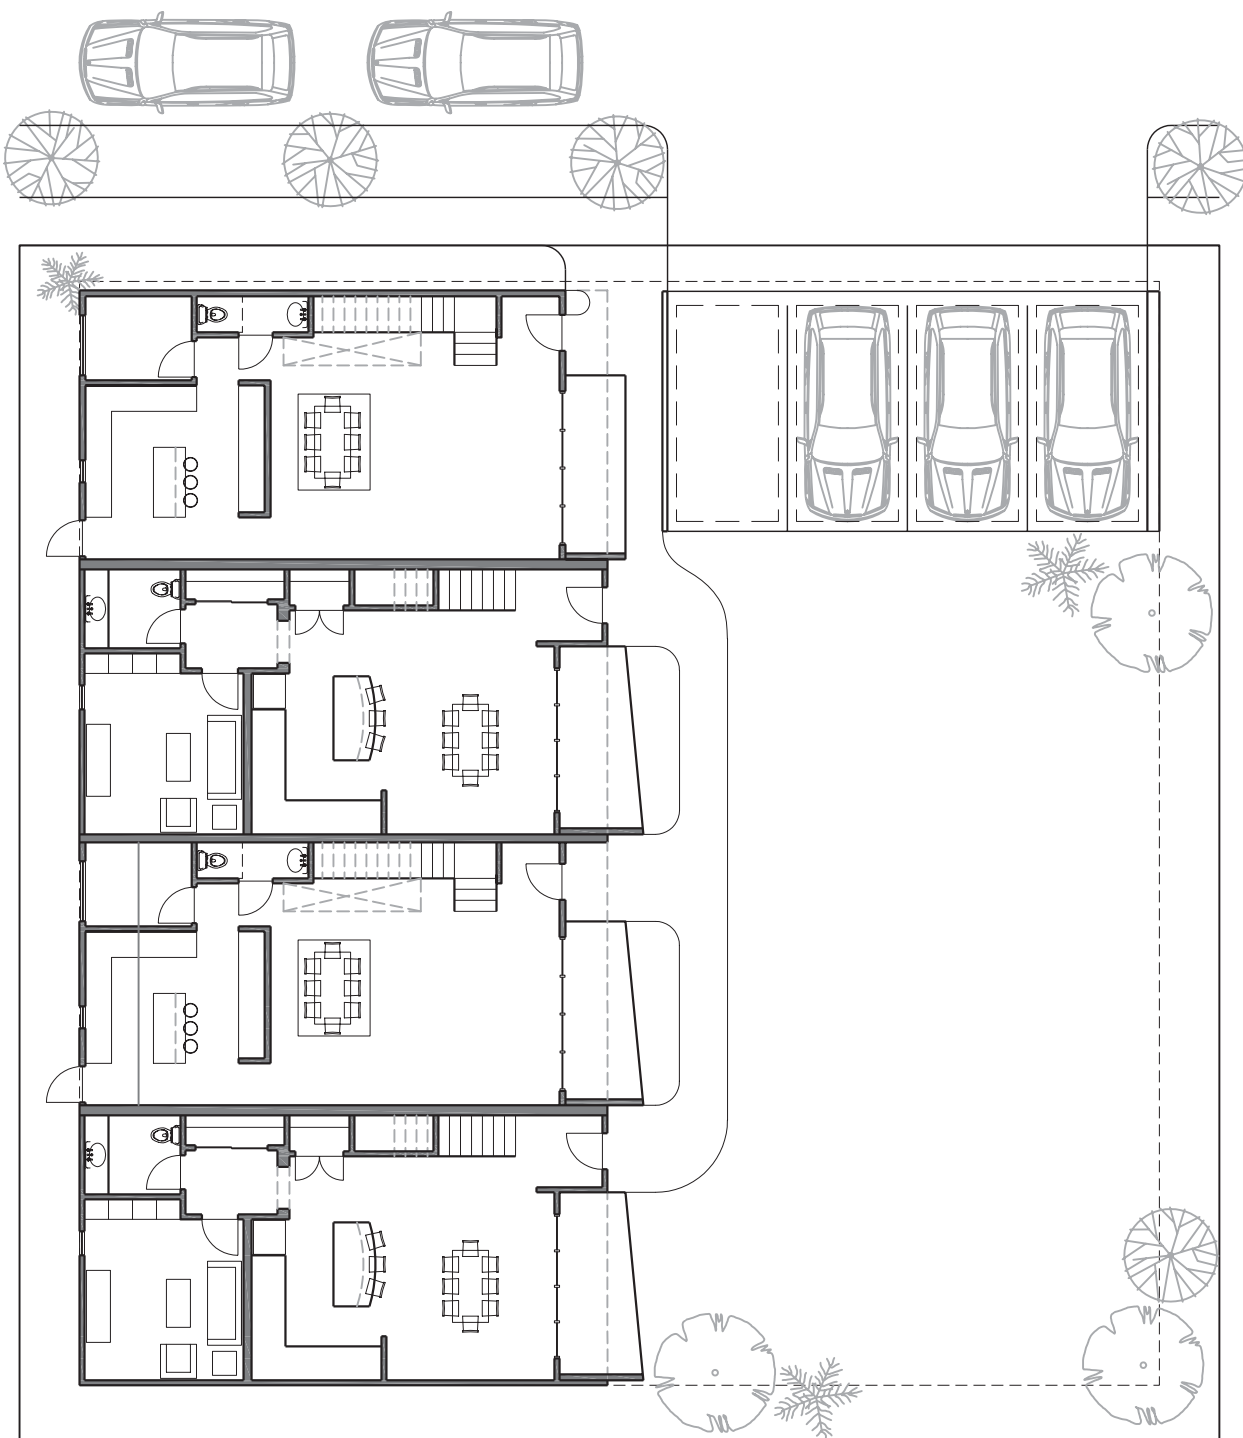

FIRST FLOOR / SITE PLAN

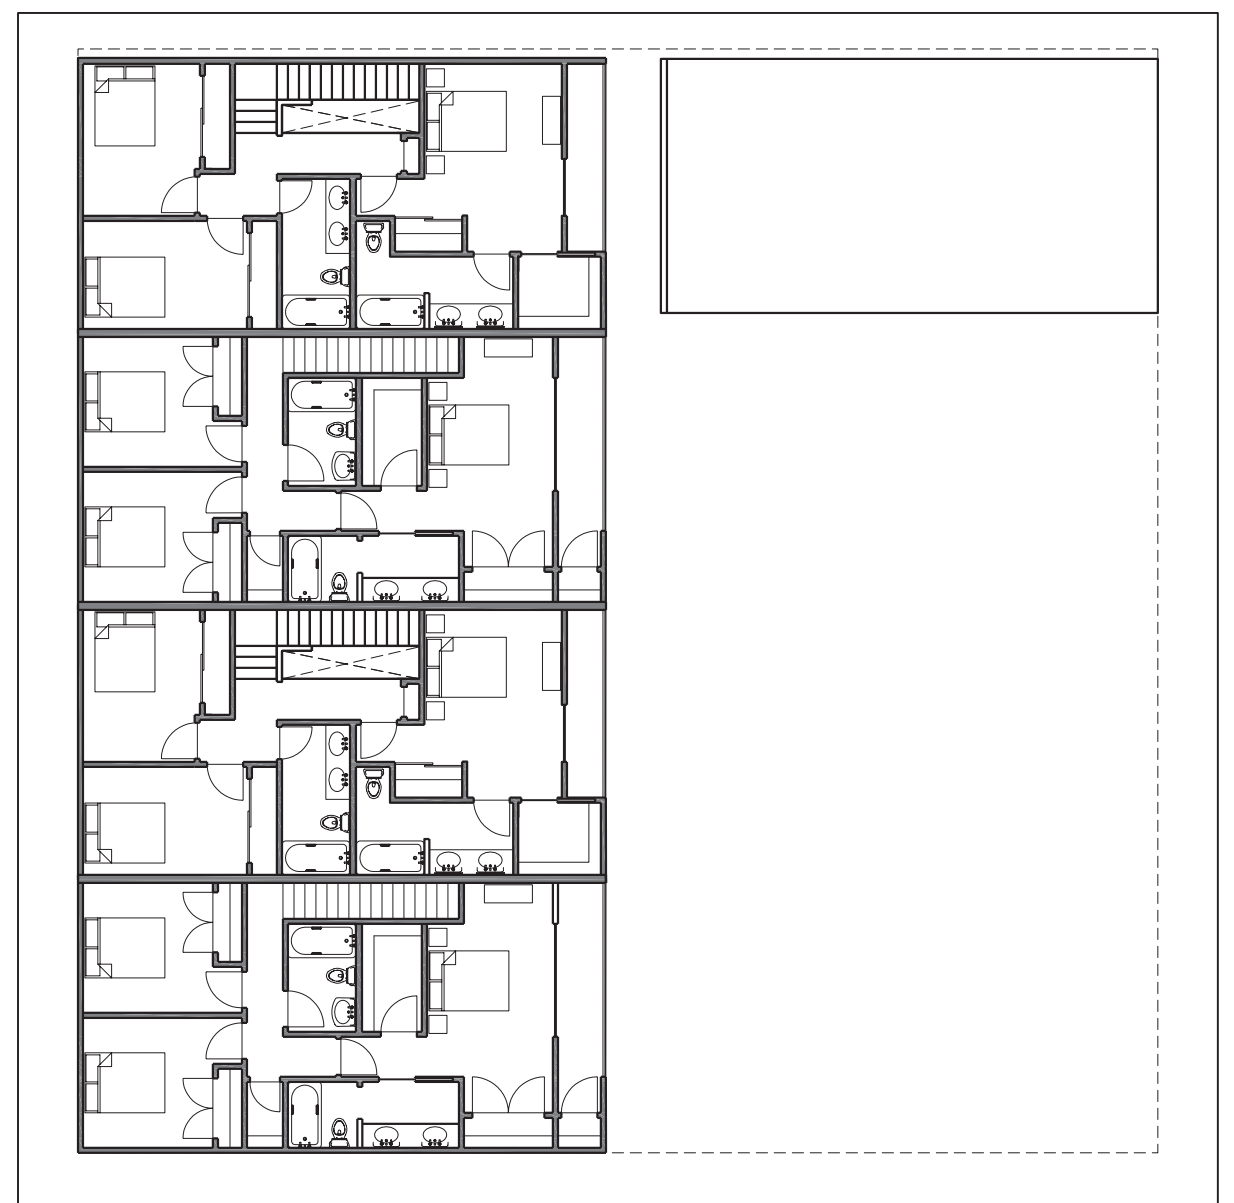

SECOND FLOOR PLAN